



WALL SECTION "1-1"

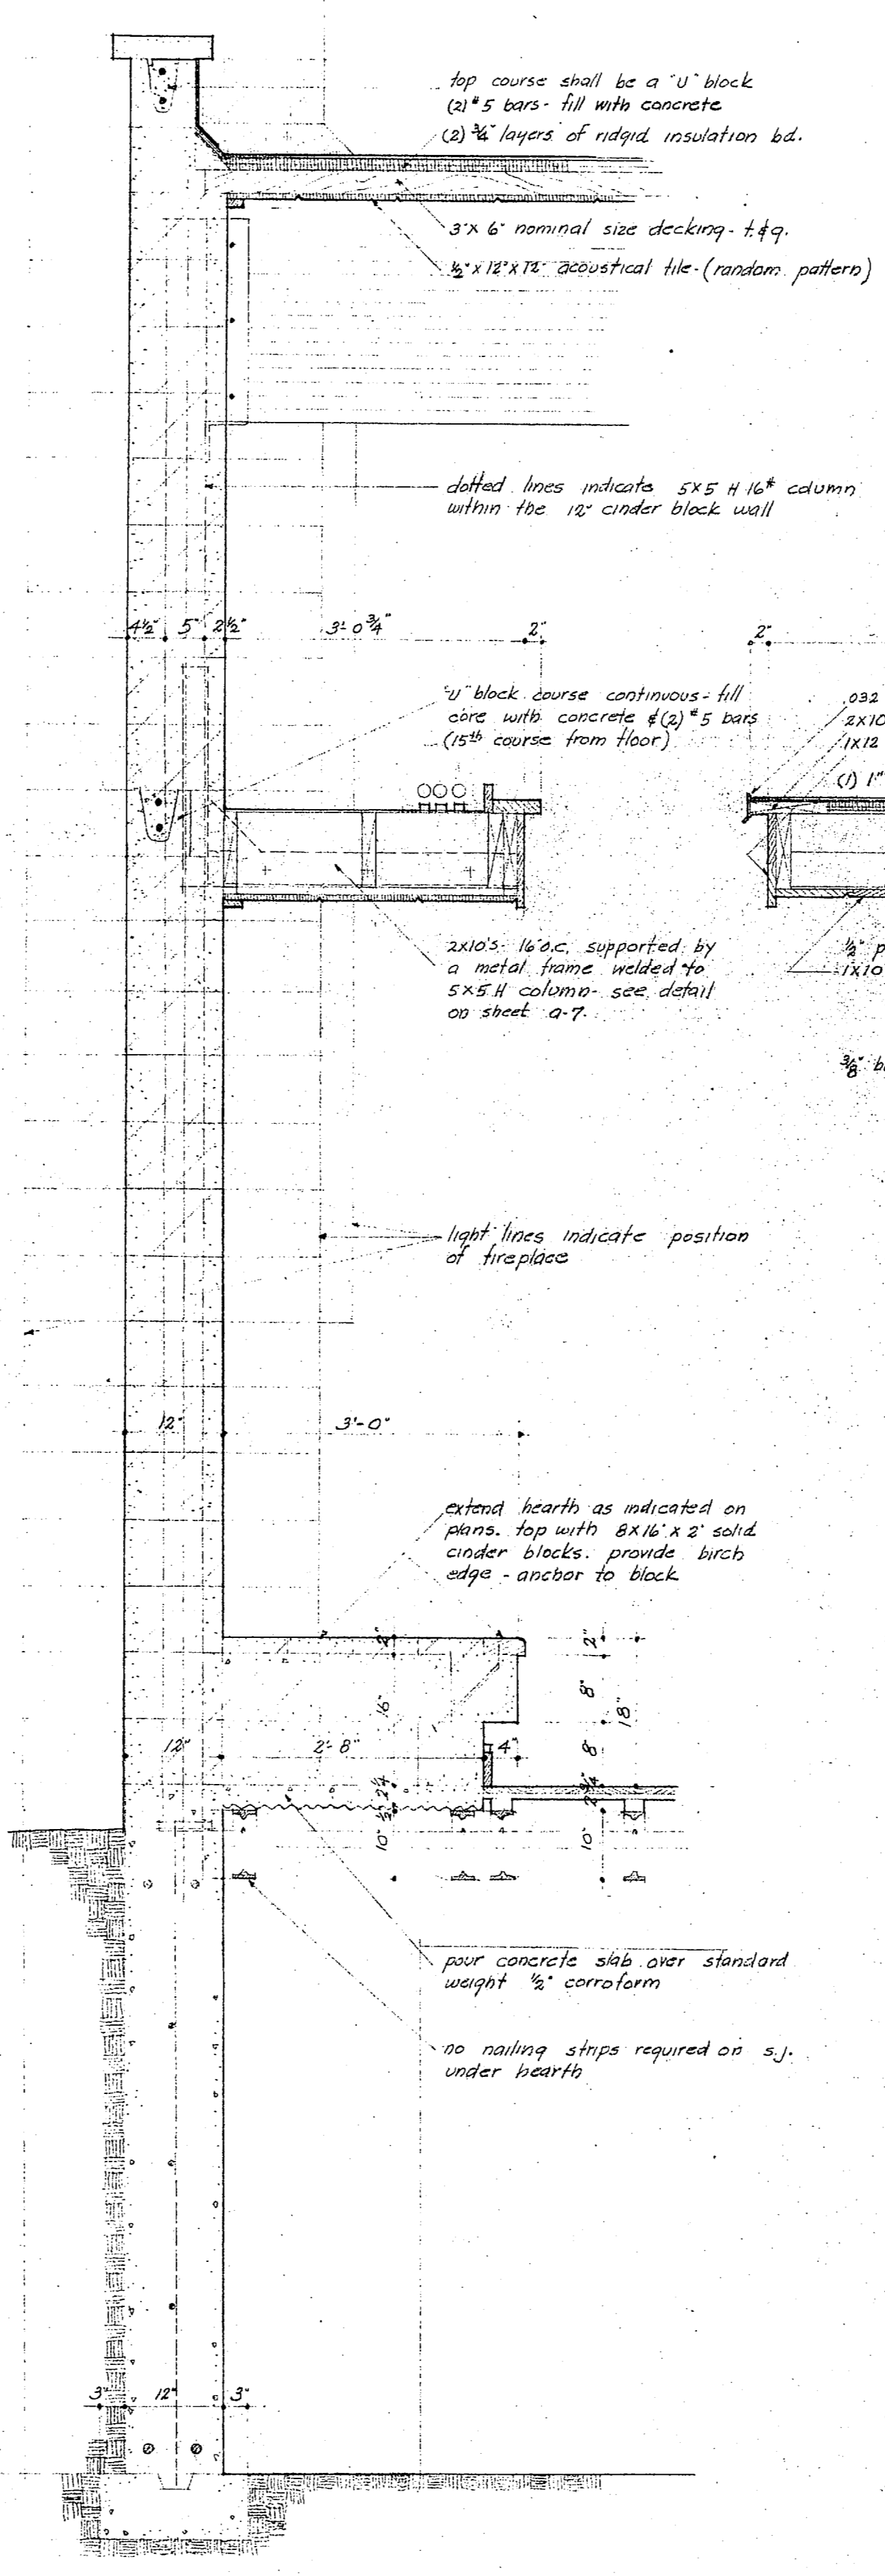

"3-3"

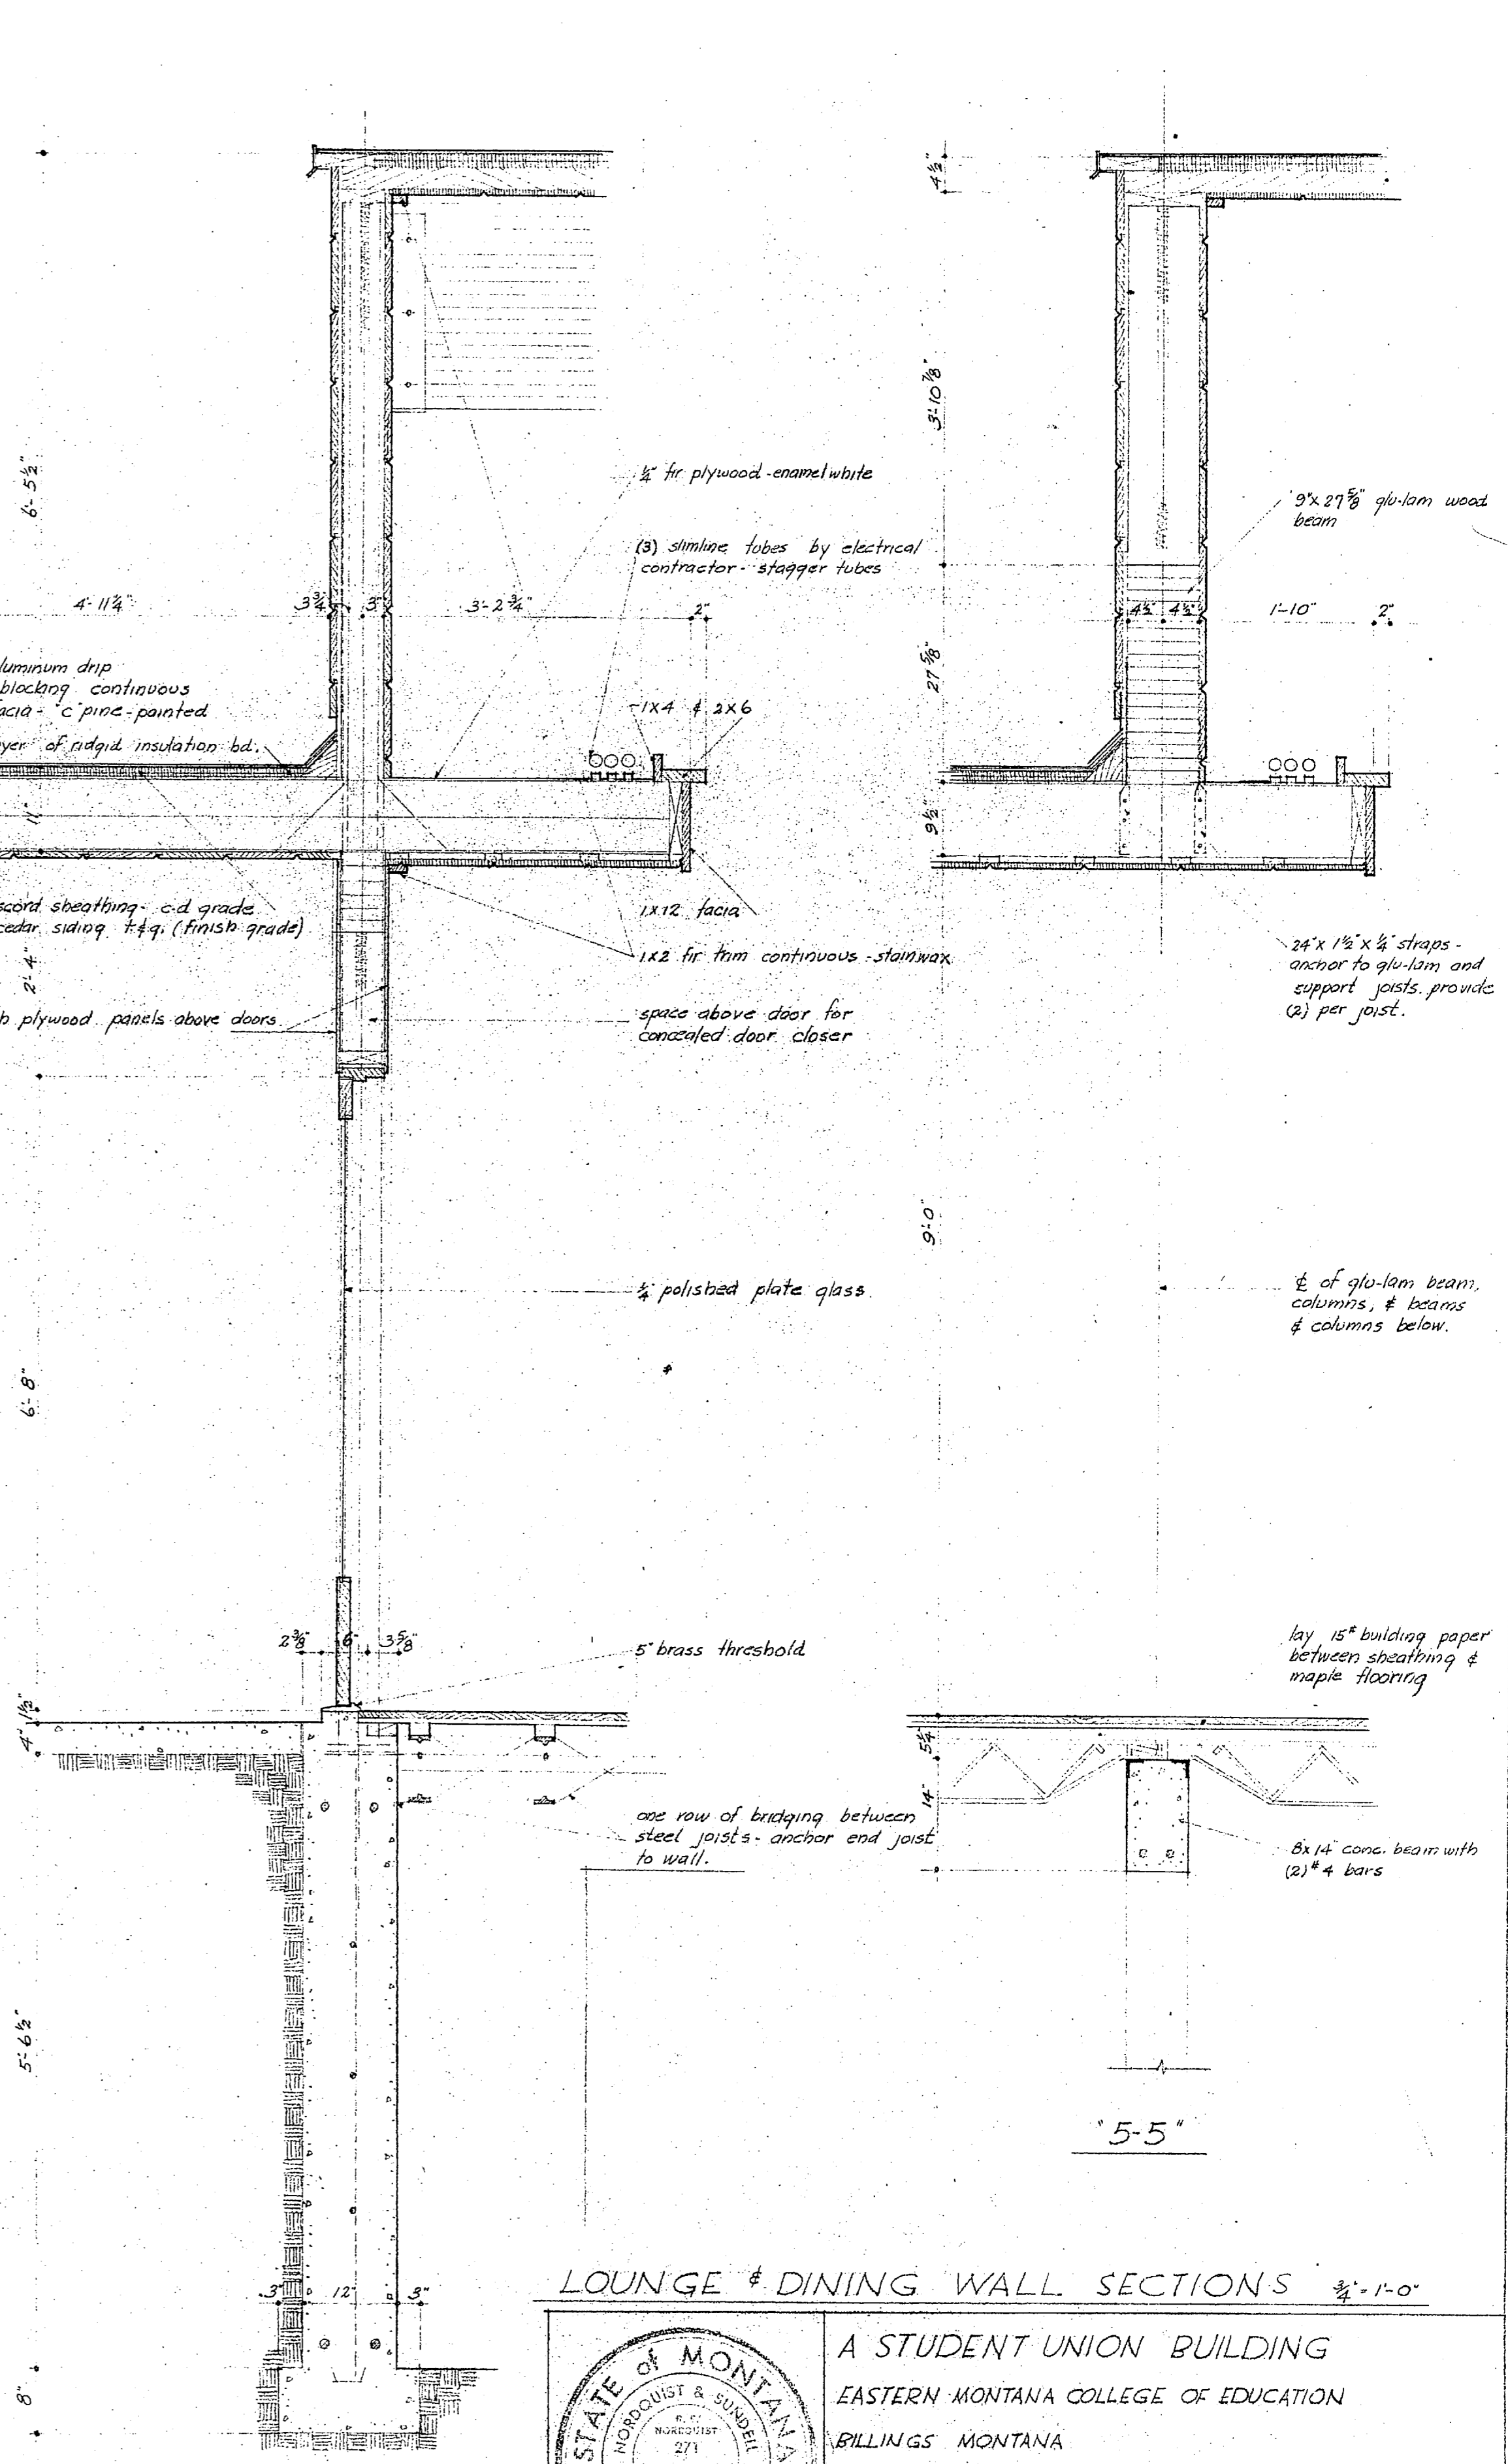

"4-4"

LOUNGE & DINING WALL SECTIONS 1/4" = 1'-0"

STATE OF MONTANA
 ARCHITECTS
 NORDQUIST & SUNDELL
 BILLINGS, MONTANA
 LICENSED ARCHITECTS

A STUDENT UNION BUILDING
 EASTERN MONTANA COLLEGE OF EDUCATION
 BILLINGS, MONTANA

drawn LES
 checked REN
 date APR 5, 1954
 job no. 1753

A
 6