





THIRD FLOOR PLAN SCALE 1/8" = 1'-0"

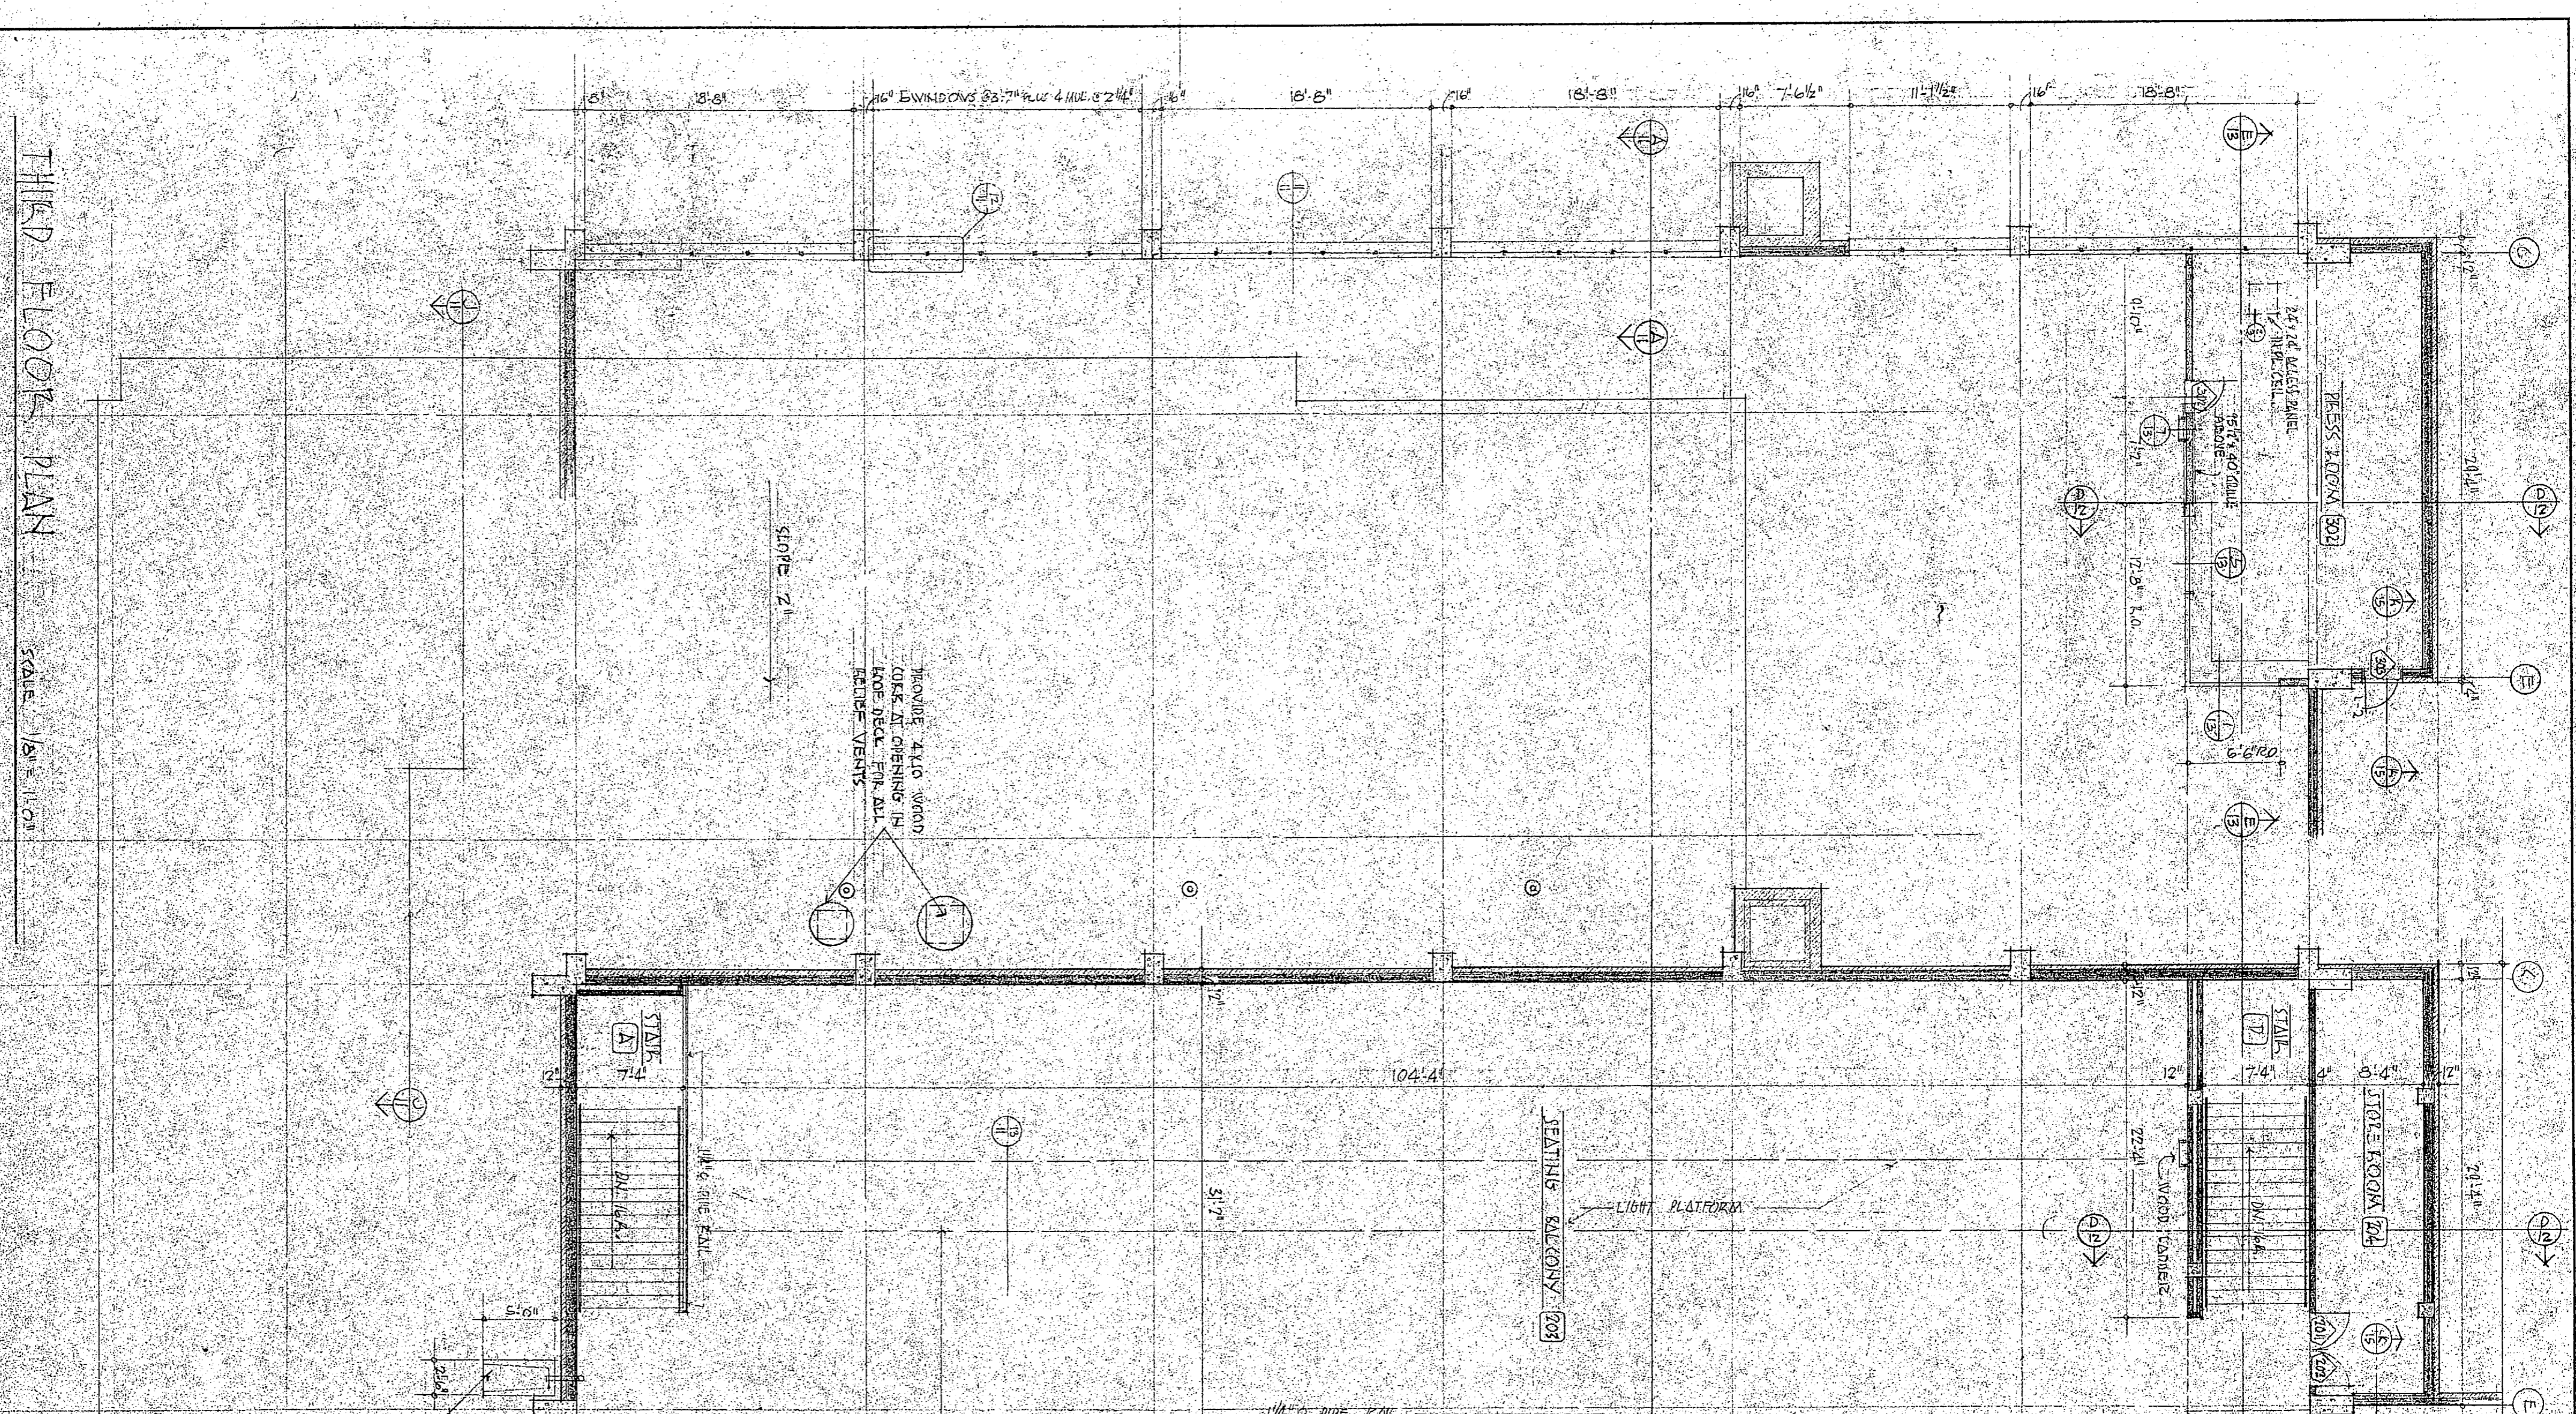


SECOND FLOOR PLAN SCALE 1/8" = 1'-0"

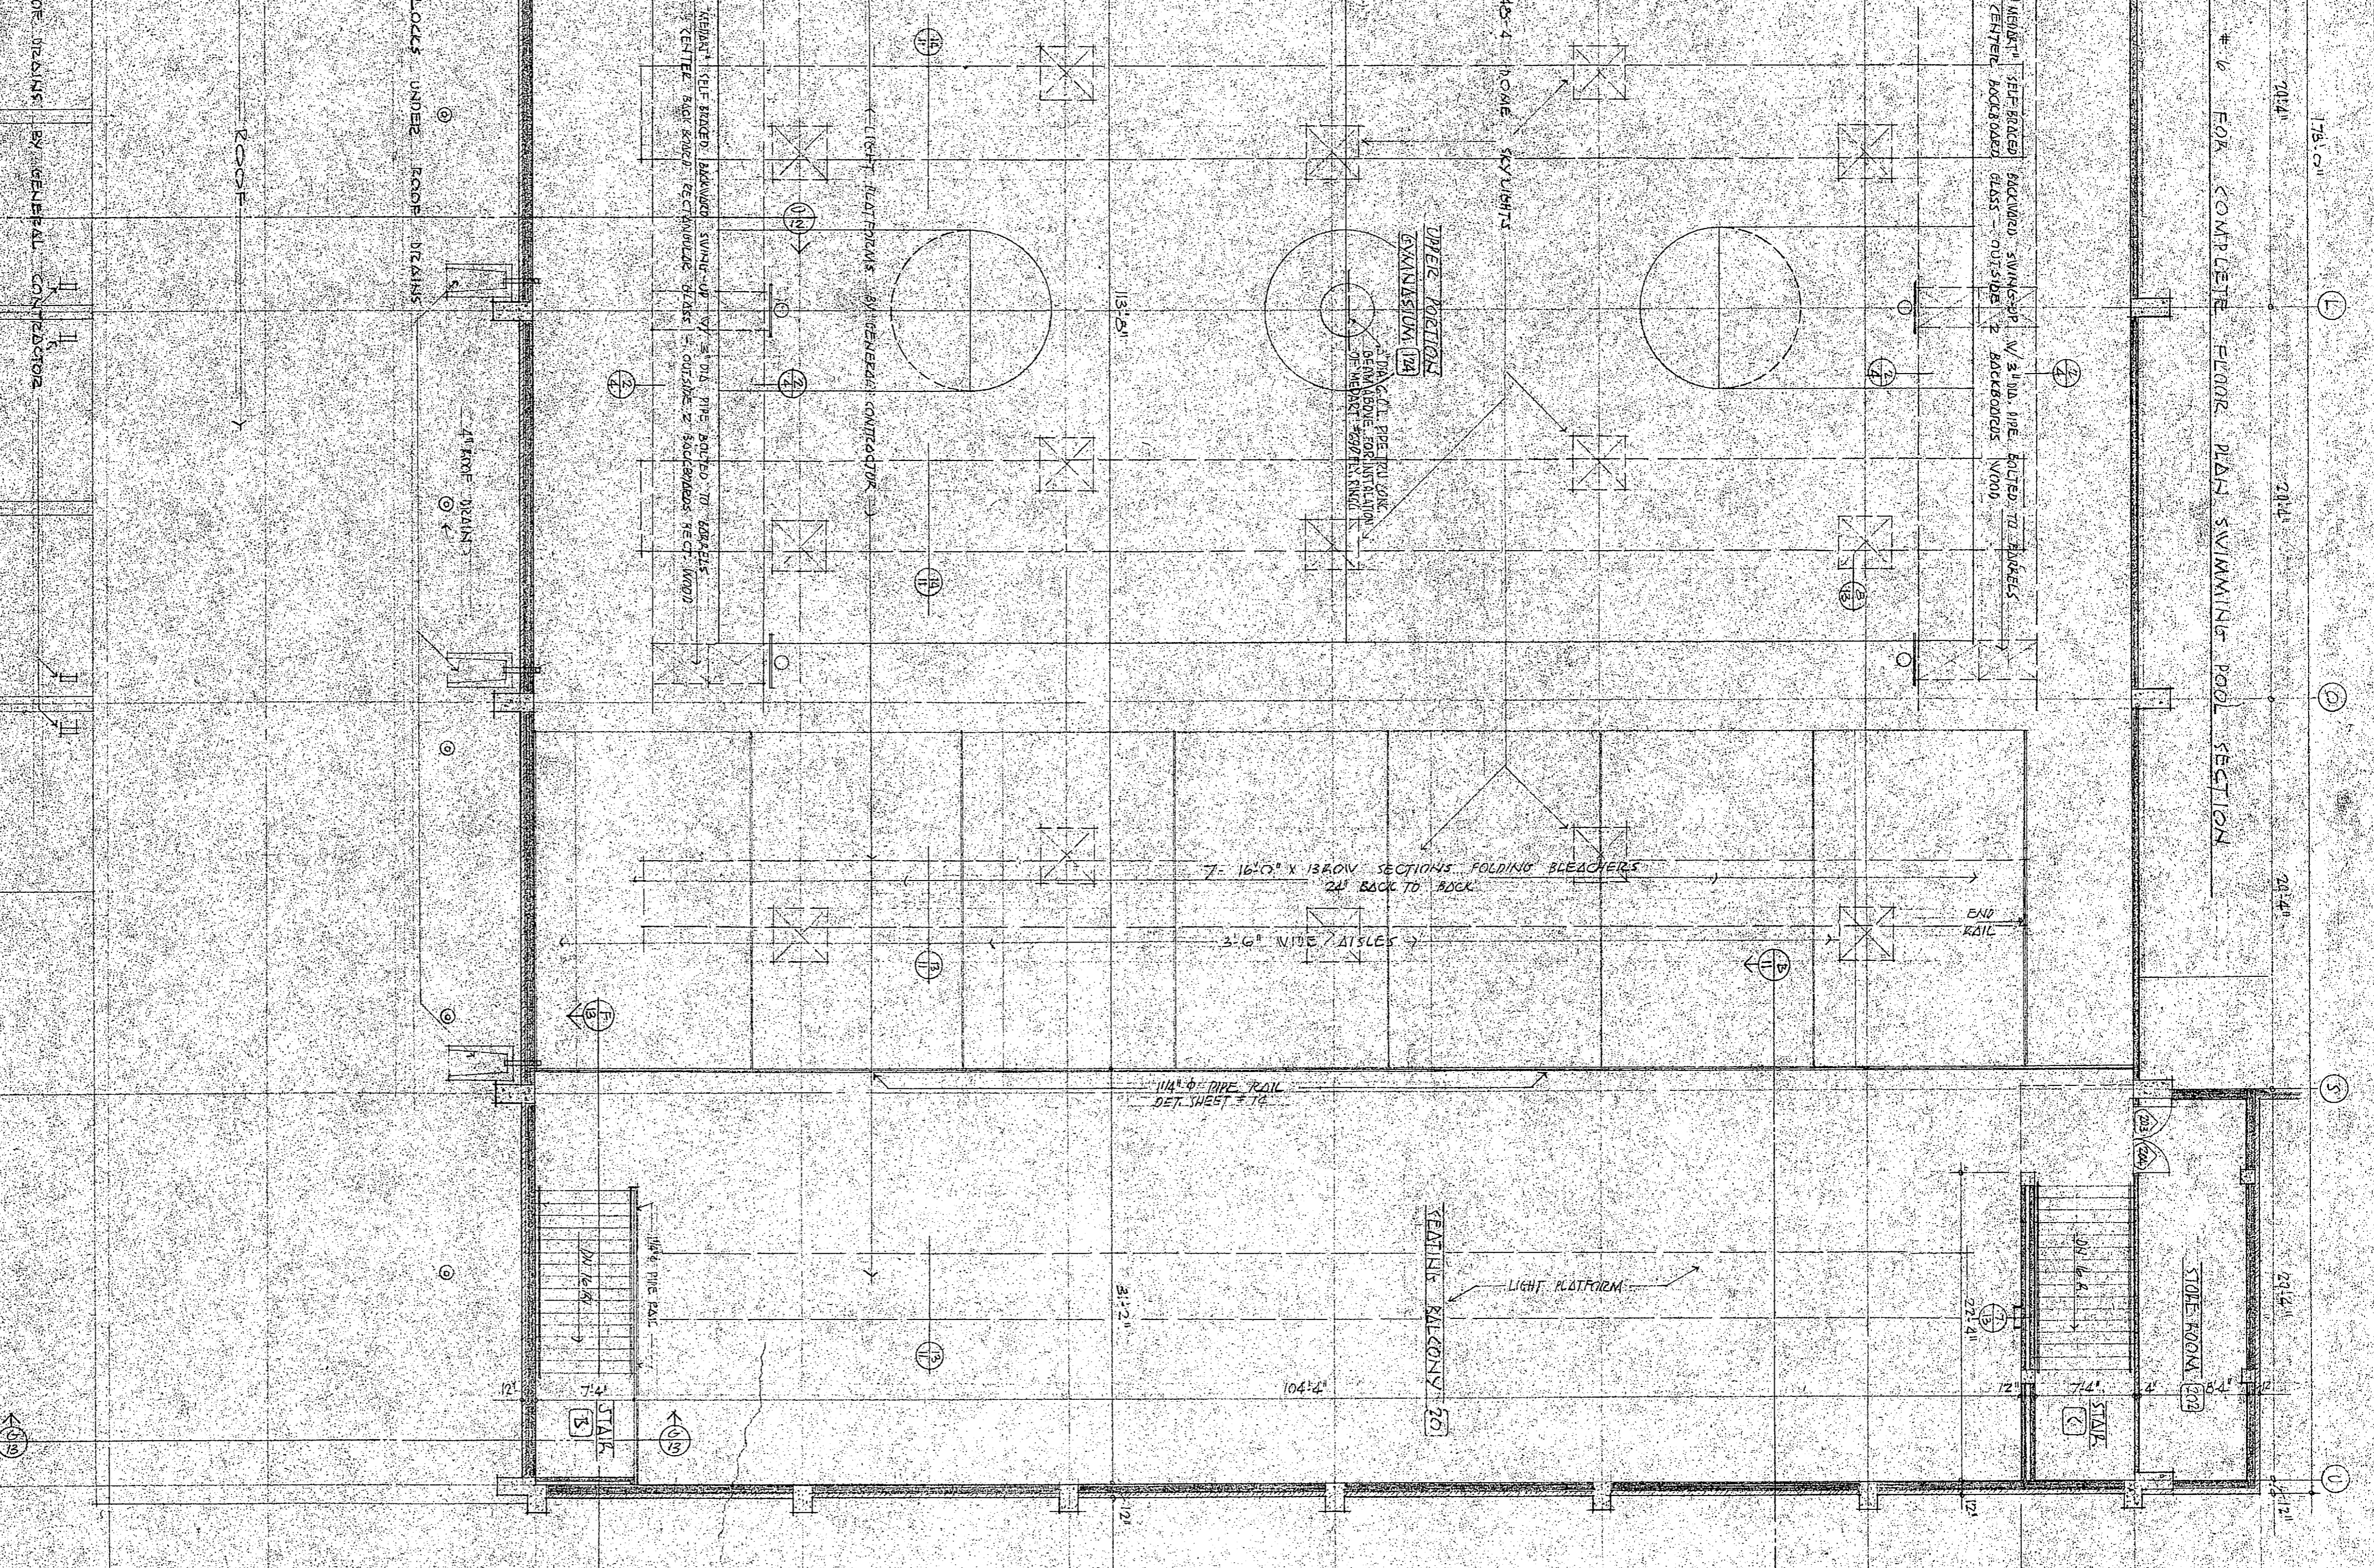

THIRD FLOOR PLAN SCALE 1/8" = 1'-0"

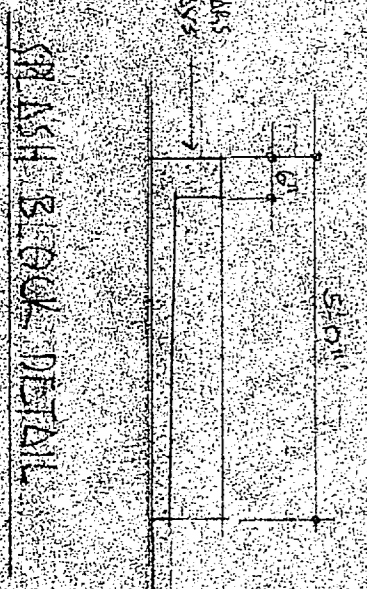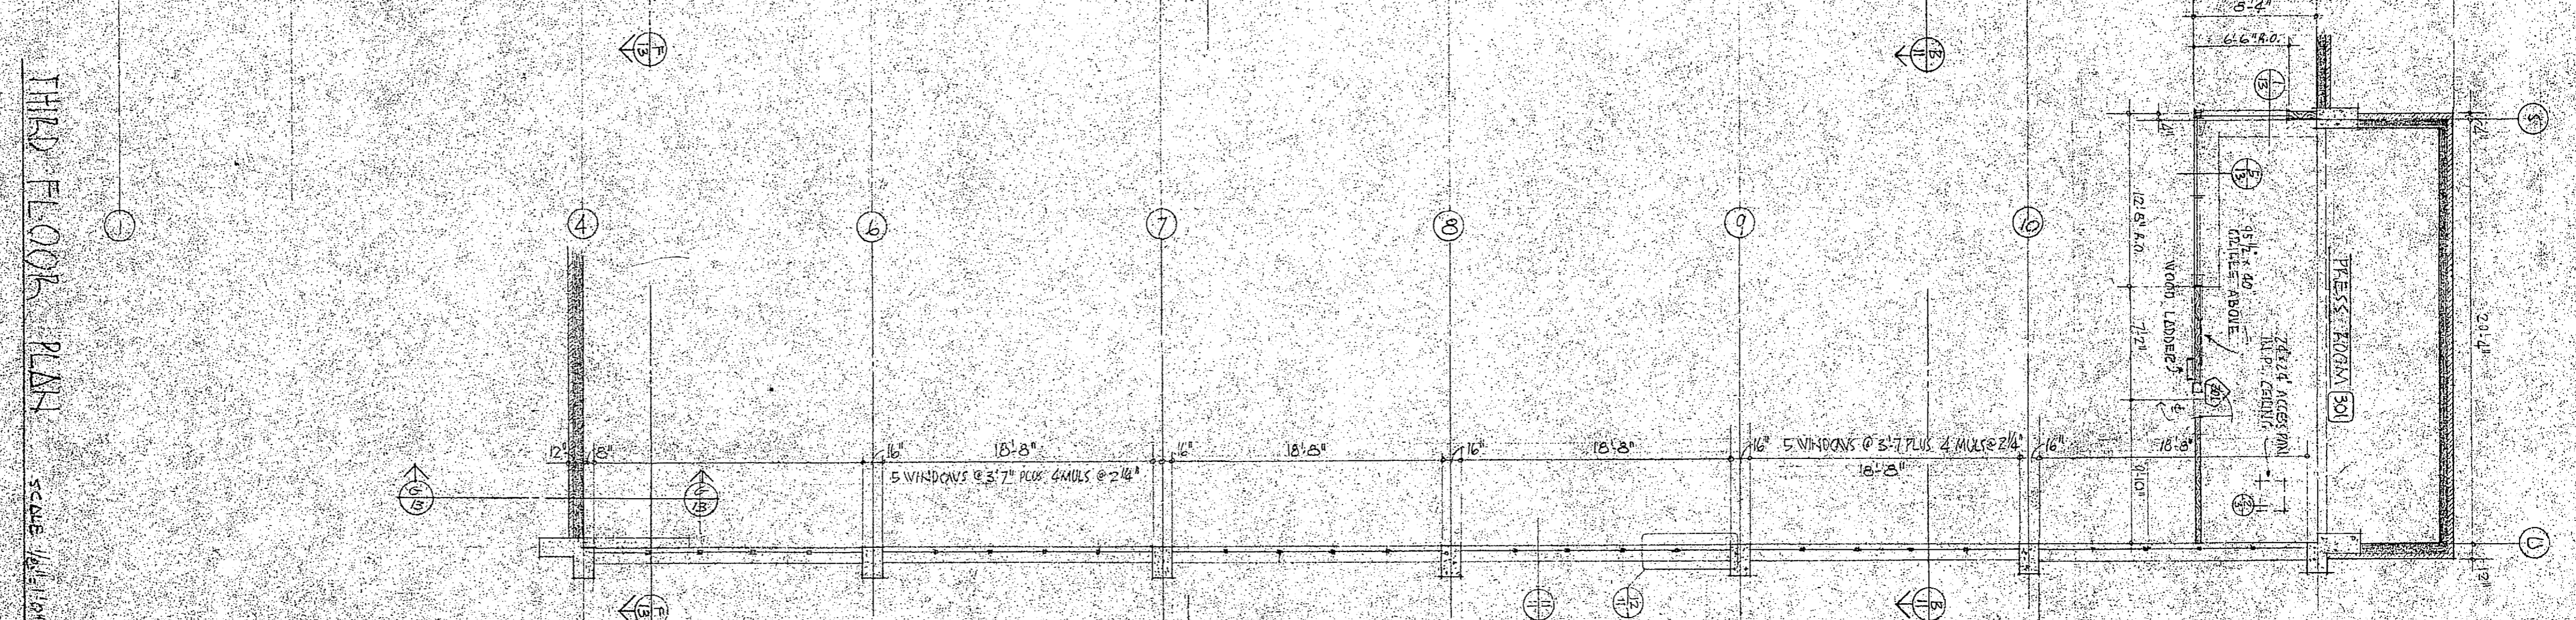

GLASS BLOCK DETAIL

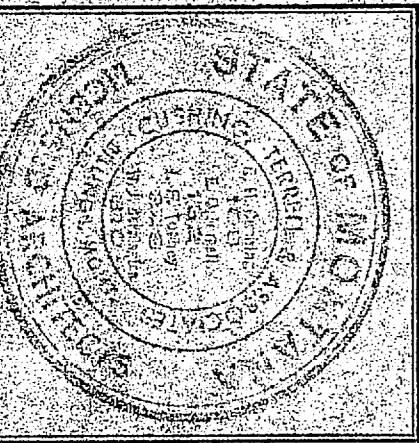

JOHN A. TORRELL  
 ARCHITECT  
 100 N. BOULEVARD  
 BUTTE, MONTANA  
 CUSHING, TORRELL  
 AND ASSOCIATED  
 ARCHITECTS  
 BUTTE, MONTANA

PHYSICAL EDUCATION BUILDING  
 EASTERN MONTANA COLLEGE OF EDUCATION  
 BUTTE, MONTANA

