
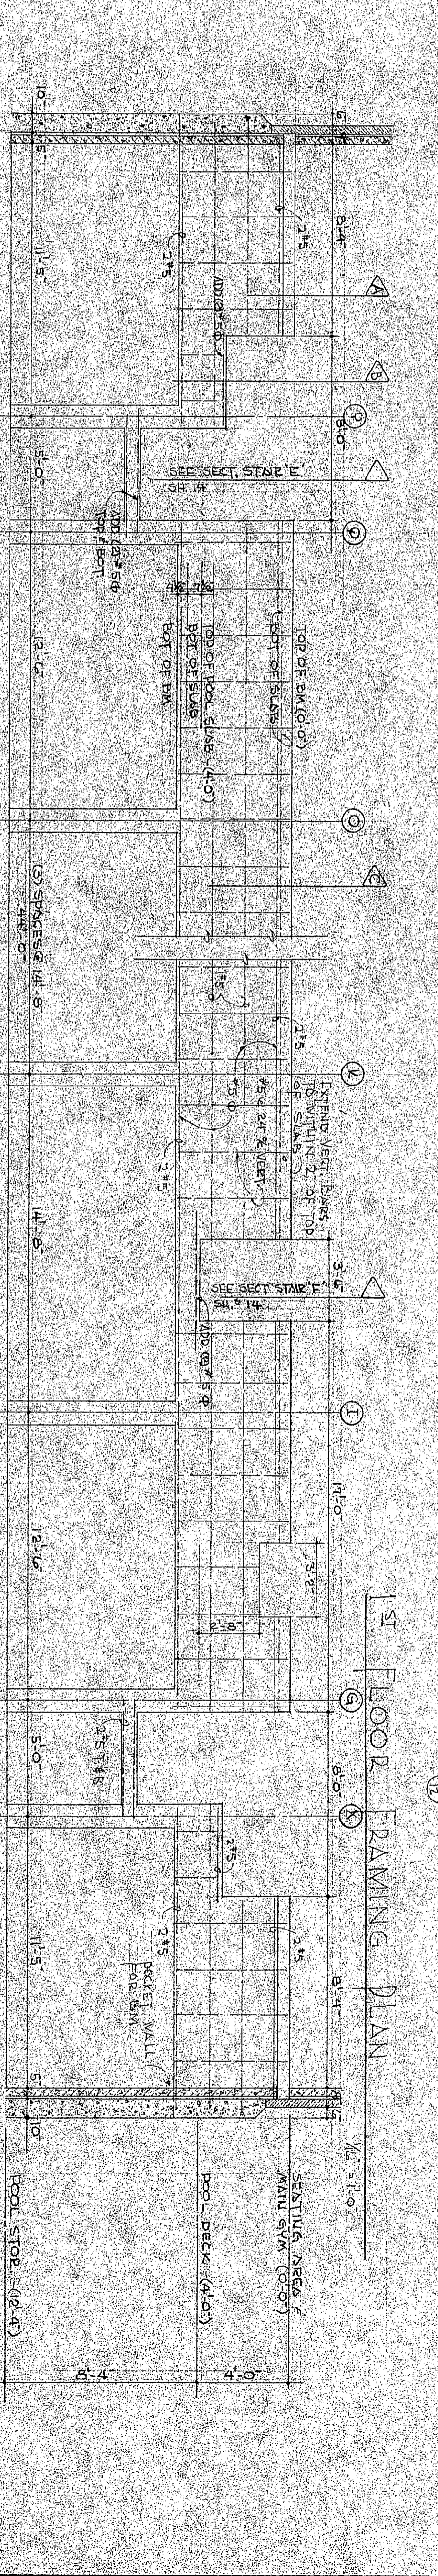


MARK	SIZE	FLOOR	BEAM	SCHEDULE	REMARKS	NO. SHEET	SPACING	END	TYPE
1B1	16 24	2	TOP STR	4E2		4	4E2		S4
1B2	16 24	2	TOP STR	4E2		5	4E2		S4
1B3	16 24	2	TOP STR	4E2		6	4E2		S4
1B4	16 24	2	TOP STR	4E2		7	4E2		S4
1B5	16 24	2	TOP STR	4E2		8	4E2		S4
1B6	16 24	2	TOP STR	4E2		9	4E2		S5
1B7	16 24	2	TOP STR	4E2		10	4E2		S5
1B8	16 24	2	TOP STR	4E2		11	4E2		S5
1B9	16 24	2	TOP STR	4E2		12	4E2		S5
1B10	16 24	2	TOP STR	4E2		13	4E2		S5
1B11	16 24	2	TOP STR	4E2		14	4E2		S5
1B12	16 24	2	TOP STR	4E2		15	4E2		S4
1B13	16 24	2	TOP STR	4E2		16	4E2		S4
1B14	16 24	2	TOP STR	4E2		17	4E2		S4
1B15	16 24	2	TOP STR	4E2		18	4E2		S4
1B16	16 24	2	TOP STR	4E2		19	4E2		S4
1B17	16 24	2	TOP STR	4E2		20	4E2		S5
1B18	16 24	2	TOP STR	4E2		21	4E2		S5
1B19	16 24	2	TOP STR	4E2		22	4E2		S4
1B20	16 24	2	TOP STR	4E2		23	4E2		S4
1B21	16 24	2	TOP STR	4E2		24	4E2		S4
1B22	16 24	2	TOP STR	4E2		25	4E2		S4
1B23	16 24	2	TOP STR	4E2		26	4E2		S5
1B24	16 24	2	TOP STR	4E2		27	4E2		S5
1B25	16 24	2	TOP STR	4E2		28	4E2		S5
1B26	16 24	2	TOP STR	4E2		29	4E2		S5
1B27	16 24	2	TOP STR	4E2		30	4E2		S5
1B28	16 24	2	TOP STR	4E2		31	4E2		S5
1B29	16 24	2	TOP STR	4E2		32	4E2		S4
1B30	16 24	2	TOP STR	4E2		33	4E2		S4
1B31	16 24	2	TOP STR	4E2		34	4E2		S4
1B32	16 24	2	TOP STR	4E2		35	4E2		S5
1B33	16 24	2	TOP STR	4E2		36	4E2		S5
1B34	16 24	2	TOP STR	4E2		37	4E2		S5
1B35	16 24	2	TOP STR	4E2		38	4E2		S5
1B36	16 24	2	TOP STR	4E2		39	4E2		S5

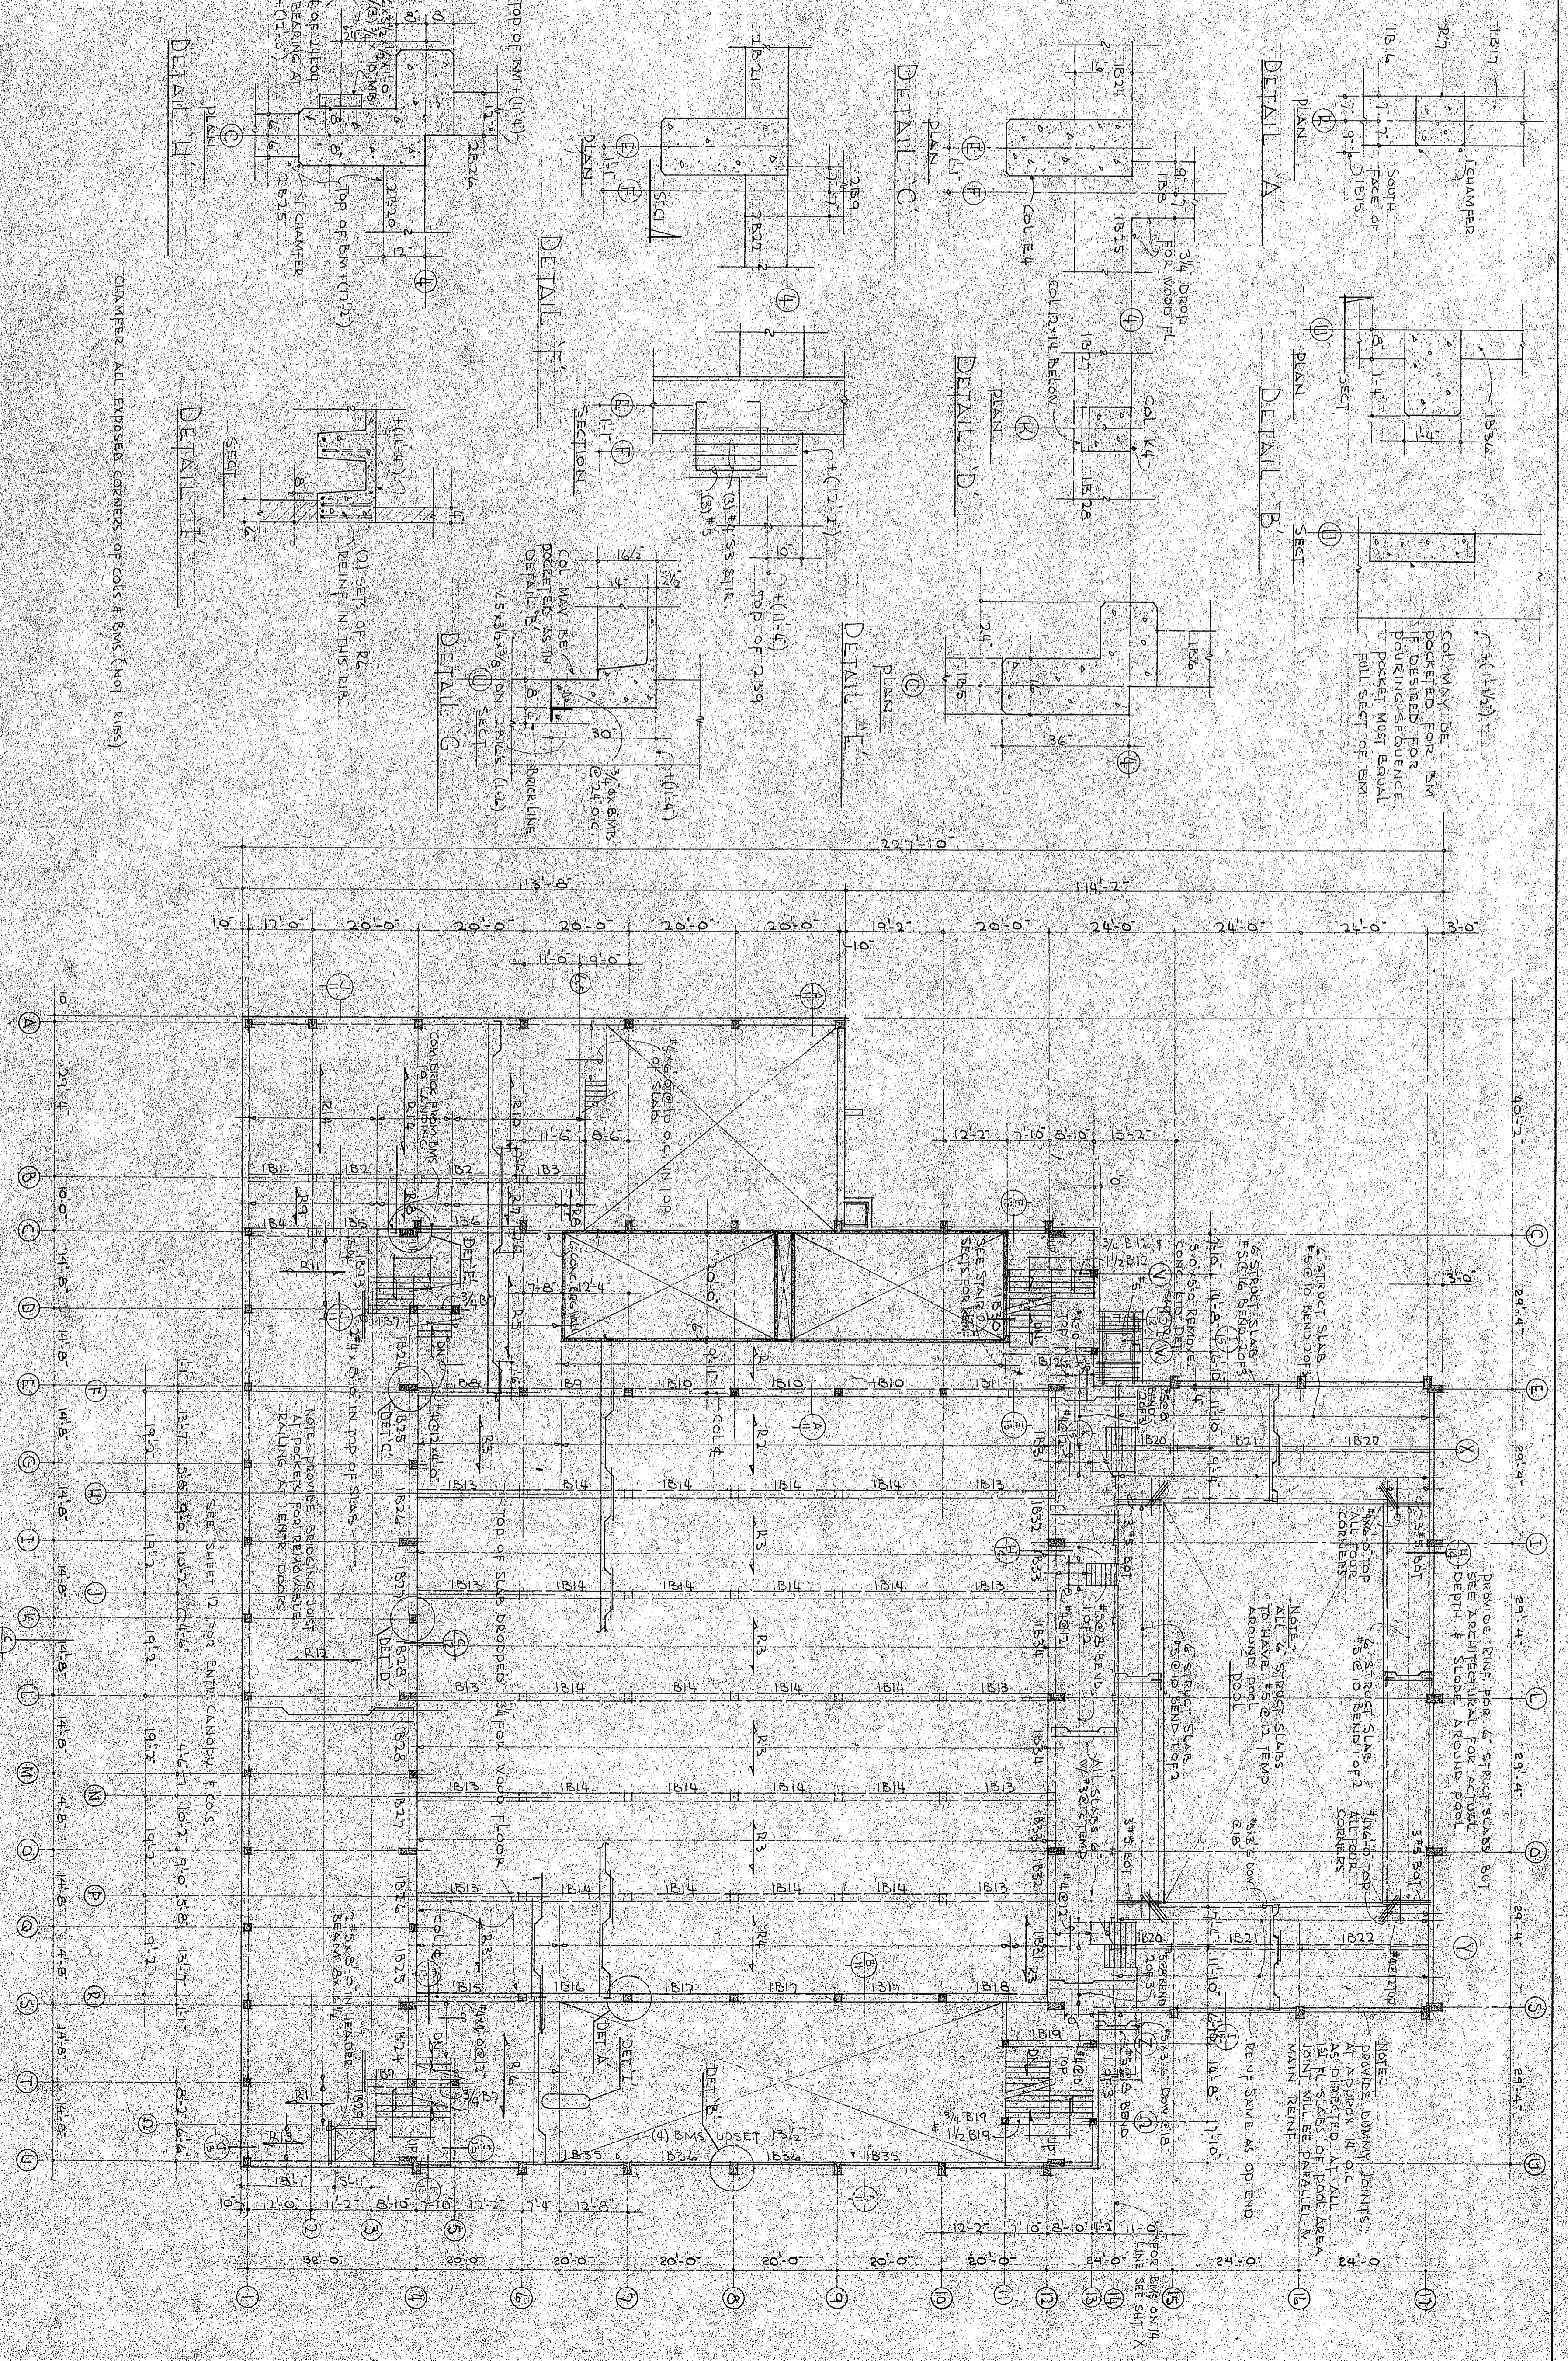

1ST FLOOR FRAMING PLAN

PHYSICAL EDUCATION BUILDING
 ESTERIA MONTANA COLLEGE OF EDUCATION
 Montana

Architects: **Terrell and Associates**
 Architects
 Montana

Scale: 1/2" = 1'-0"

DATE: 10-1-1968