

FIRST FLOOR PLAN

SCALE: 1/8" = 1'-0"



FIRST FLOOR PLAN

OSKANSKUM



PHYSICAL EDUCATION BUILDING
 Eastern Montana College of Education
 Missoula, Montana

Architects:
 Cassin, Terrell and
 Associated Architects
 Missoula, Montana

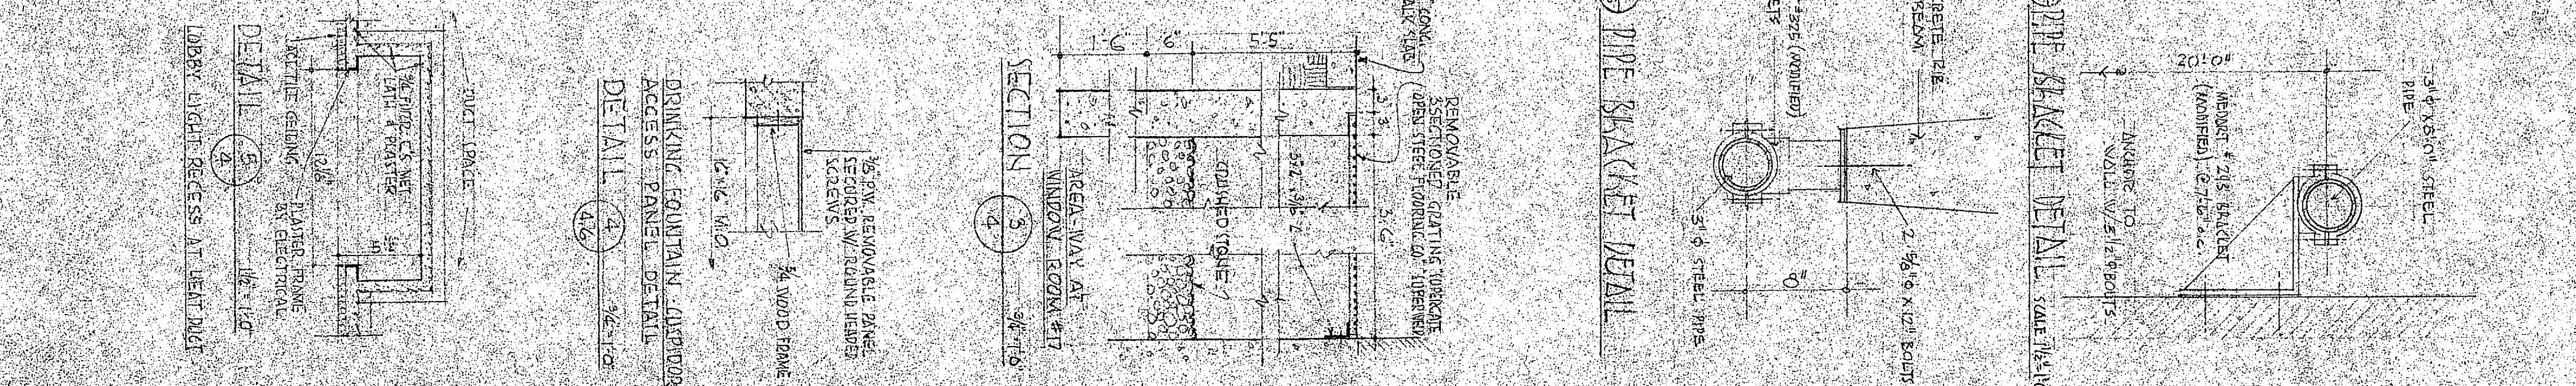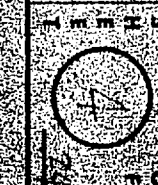

PIPE BRACKET DETAIL

PIPE BRACKET DETAIL

SECTION 2

DETAIL 2

DETAIL 3