

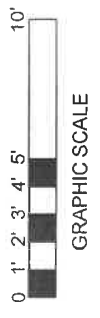



N

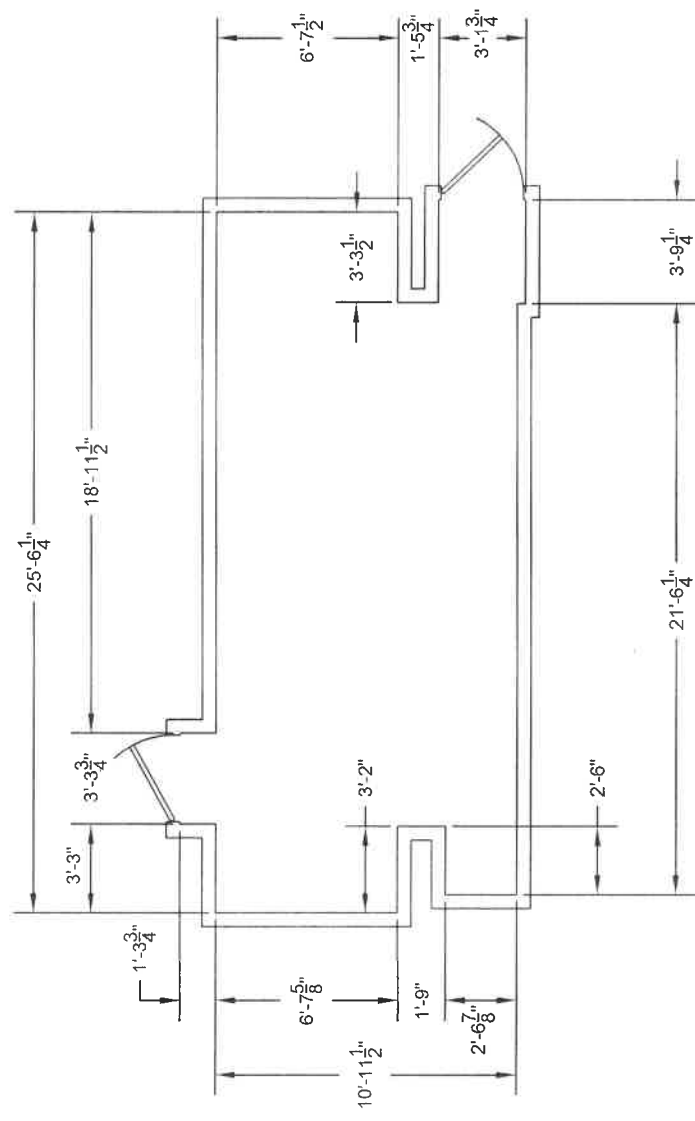

MONTANA STATE UNIVERSITY BILLINGS
STUDENT GALLERY
TITLE: FLOOR PLAN
DRAWN BY: VINCE LONG
SCALE: NOTED
DATE: JAN. 2022

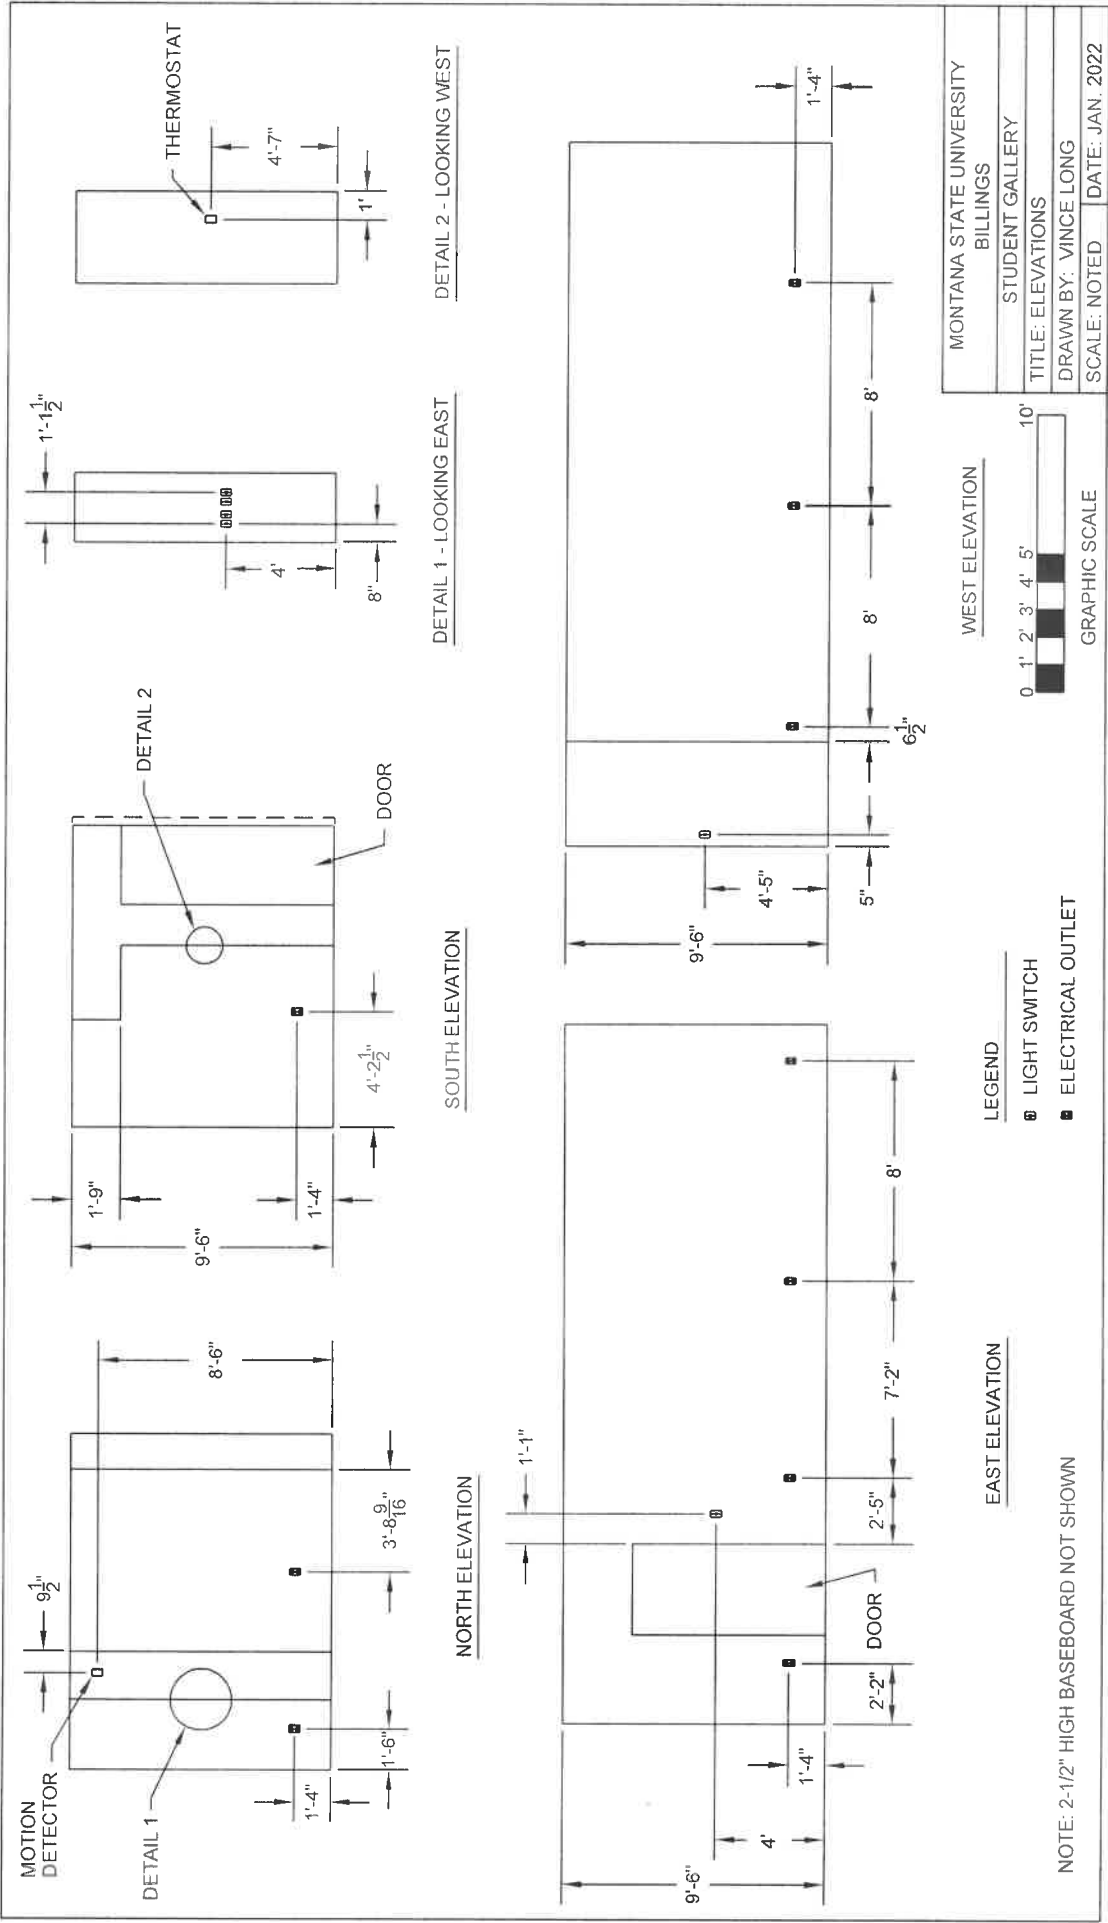

N

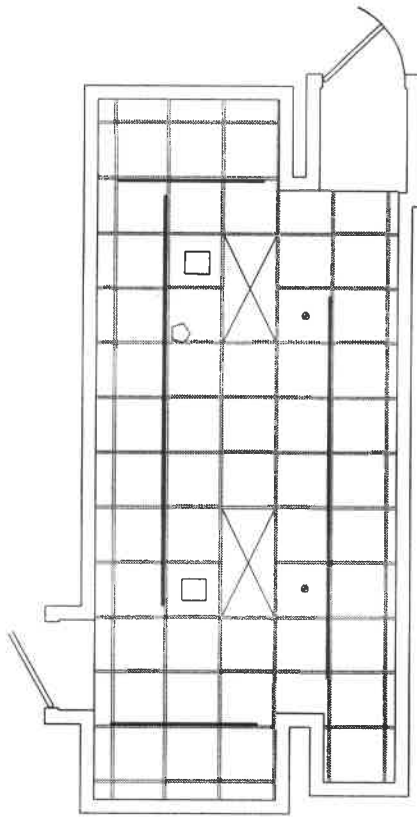

CEILING PLAN

LEGEND

• SPRINKLER

— TRACK LIGHTING

□ AIR VENT

◇ VIDEO PROJECTOR

⊞ RECESSED LIGHT PANEL



GRAPHIC SCALE

MONTANA STATE UNIVERSITY
BILLINGS

STUDENT GALLERY

TITLE: CEILING PLAN

DRAWN BY: VINCE LONG

SCALE: NOTED DATE: JAN. 2022