


VIRGINIA LANE

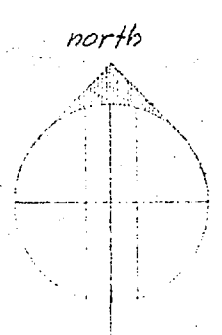

NORMAL AVE

RIMROCK ROAD

AIRPORT ROAD

INTRA-MURAL FIELD

electrical distribution and meter house

temporary frame school

this plan shows the existing contours, the yard plan shows the existing & new contours

valve box

3" c.i. water service

6" high pressure water main

manhole no. 2

GYM

fire hydrant & water distrib. box

electrical manhole no. 4

manhole no. 1

ADMIN. BLDG.

all sidewalks stippled are by general contractor.

DORMITORY

TEACHERS LAB

SCIENCE BLDG.

service trench

water, gas & telephone

storm sewer

sanitary sewer

right of way

manhole

storm sewer

BILLINGS BENCH WATER USERS ASS'N

existing low pressure water main

eastern college of education boundary

POLYTECHNIC DRIVE

sanitary sewer

manhole

SPOUCE ST

DINE ST

ELM ST

ASH ST

LOCUST ST

N 30'

4'-6" N


4'-8" N

A/E 54-03 Student Union Building (284)
 University Systems: Eastern Montana College
 Billings—Type of Project: New Construction
 Architect: Nordquist and Sundell
 Plan Date Apr 5, 1954 Bid Date _____ Plans _____ Specs _____ As-Builts _____ Dodge _____
 Roll-51, Number-12, Target-(Student Union Bldg 54-03)


PROPERTY OF:
 ARCHITECTURE & ENGINEERING DIV.
 STATE OF MONTANA
 406-444-3104
 P. O. BOX 200103
 HELENA, MT 59620-0103

A/E 54-03

Drawer A.13

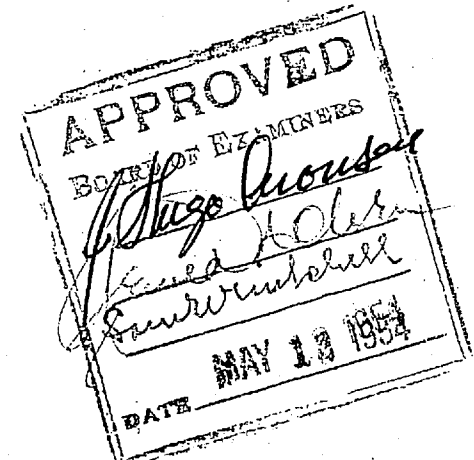

CAMPUS PLAN 1" = 100'

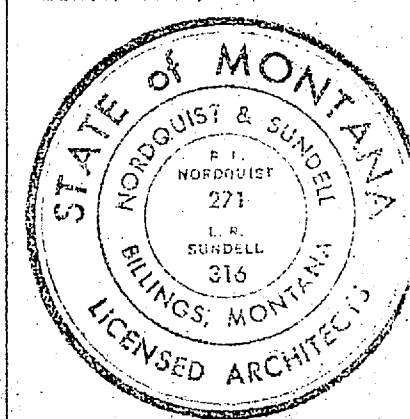

A STUDENT UNION BUILDING
 EASTERN MONTANA COLLEGE OF EDUCATION
 BILLINGS, MONTANA

NORDQUIST & SUNDELL
 ARCHITECTS
 BILLINGS, MONTANA

drawn	REN - LBS
checked	REN
date	APR 5 1954
job no.	1753

C