



PIPING ASSEMBLY AT HW HEATING & STORAGE UNITS

NOT TO SCALE

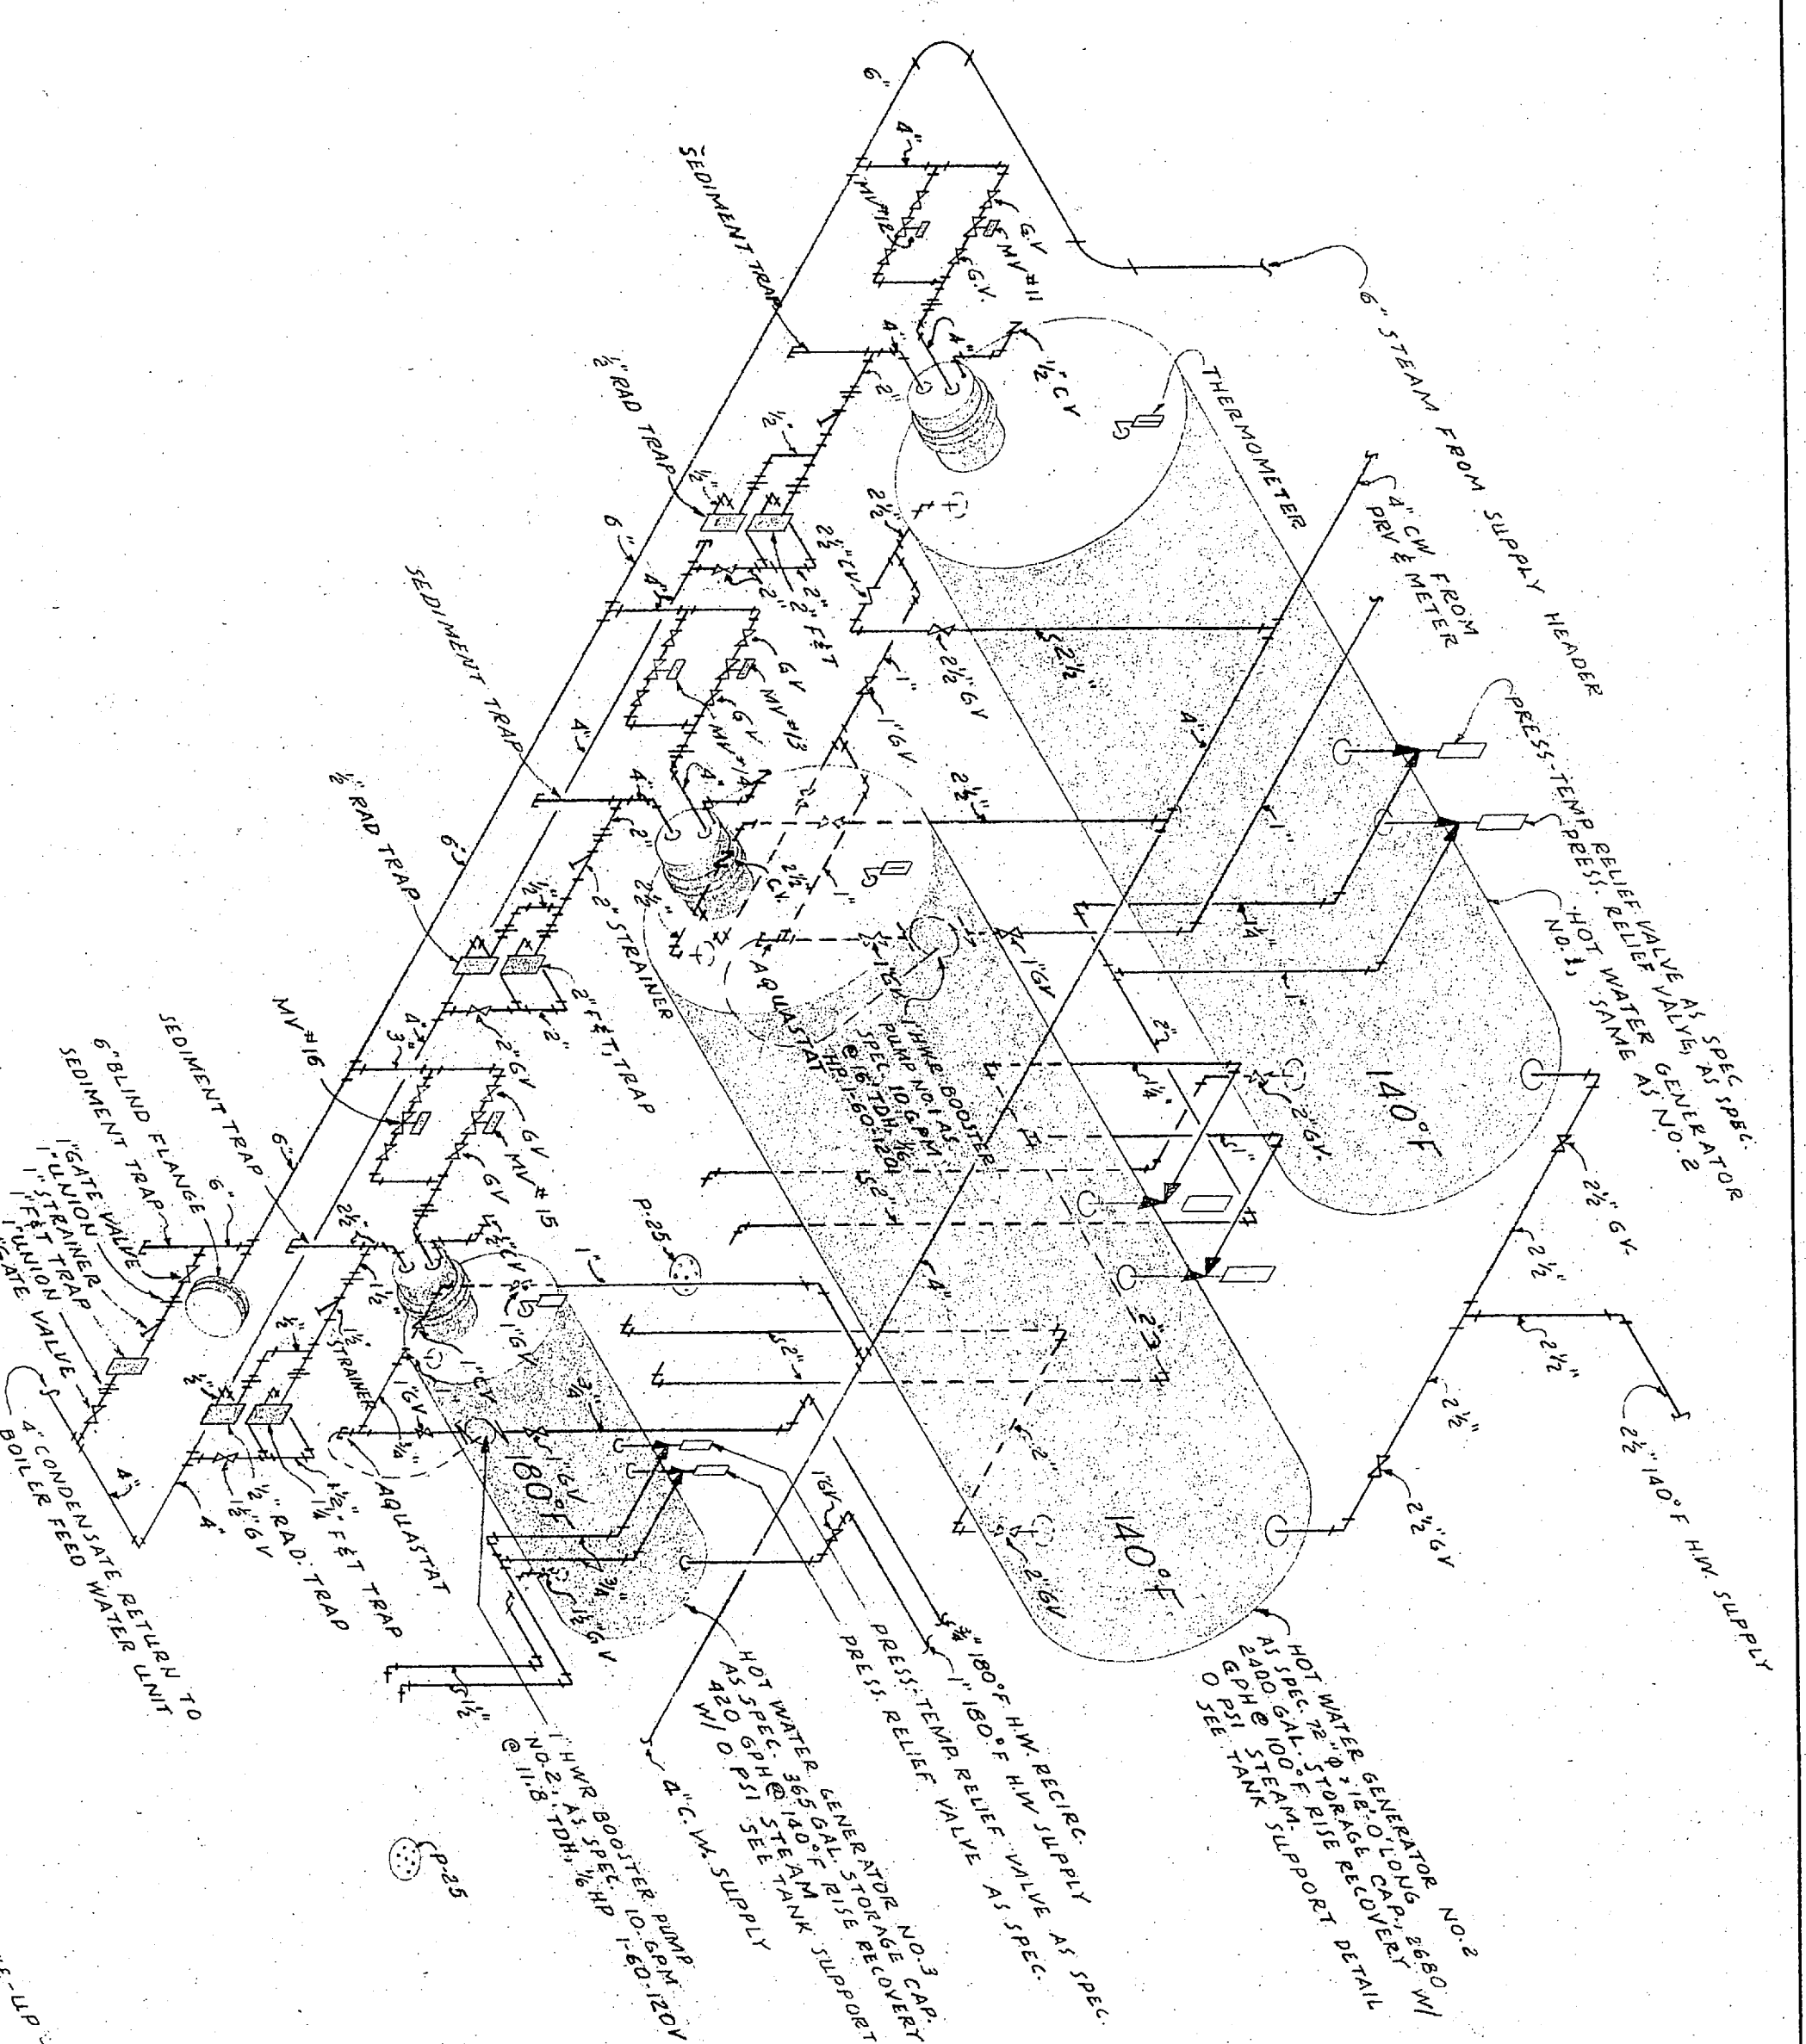


ASSEMBLY FOR BOILER FEED UNIT

NOT TO SCALE

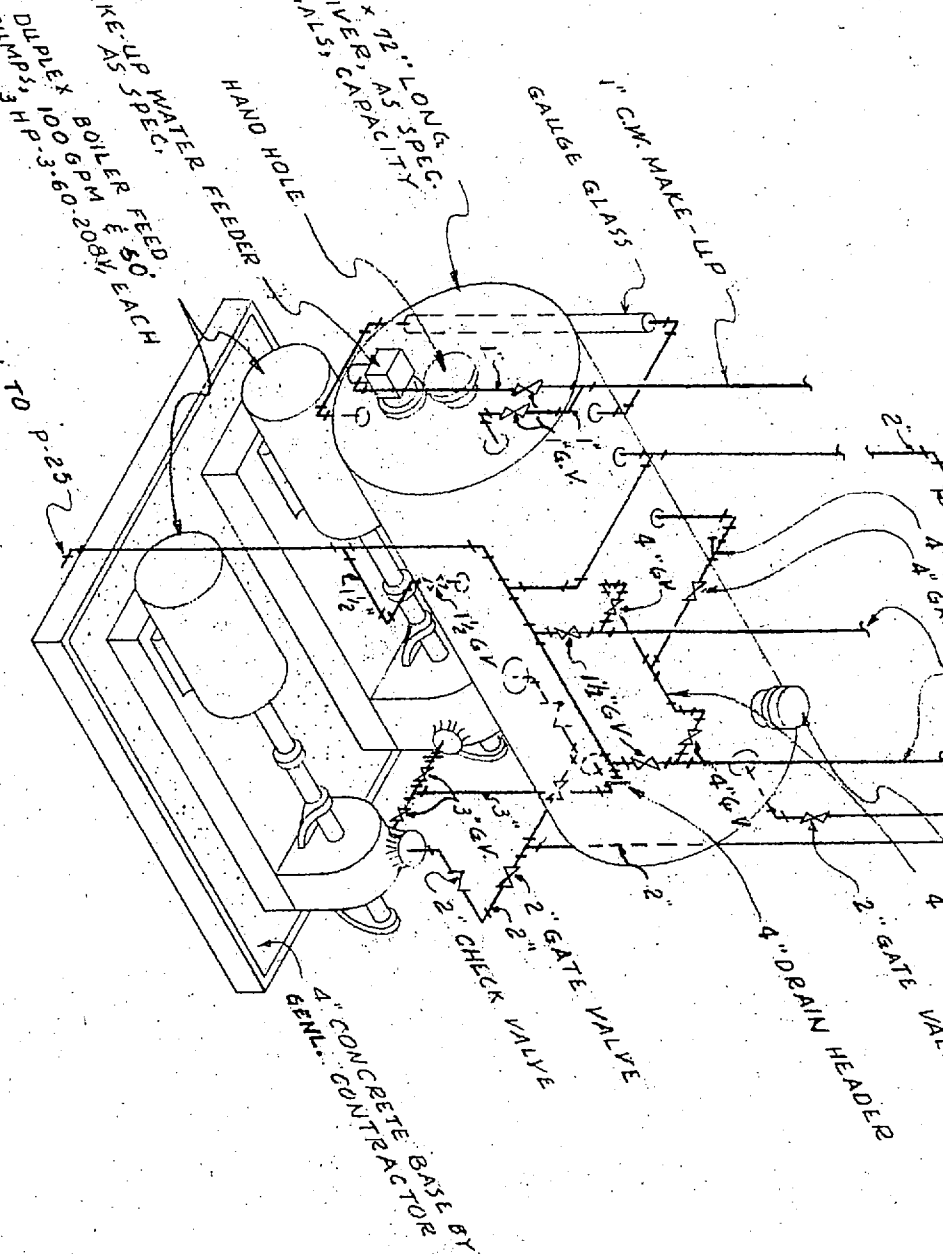


PIPING ASSEMBLY FOR HOUSE VALVE & PRESS. REDUC. VALVE

NOT TO SCALE

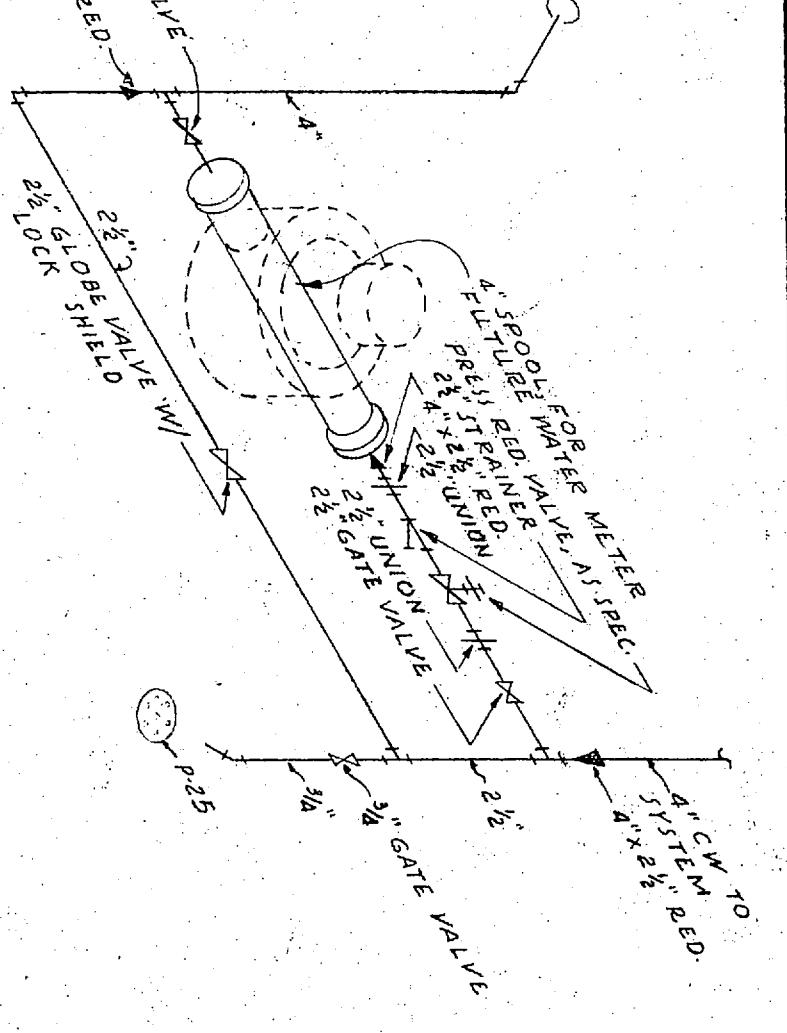


PIPING ASSEMBLY FOR GAS ENTRANCE

NOT TO SCALE

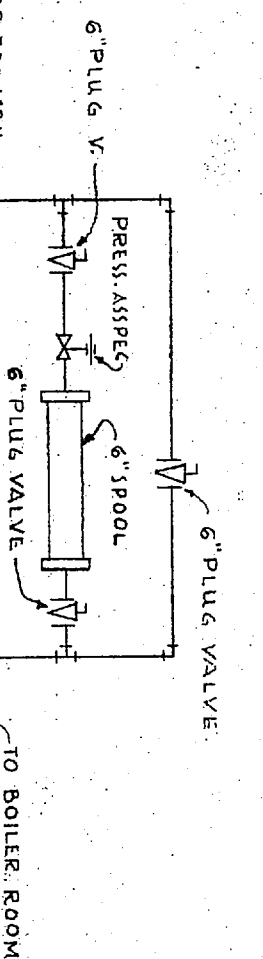


PIPING ASSEMBLY FOR HOT WATER HEATING & STORAGE UNITS

NOT TO SCALE

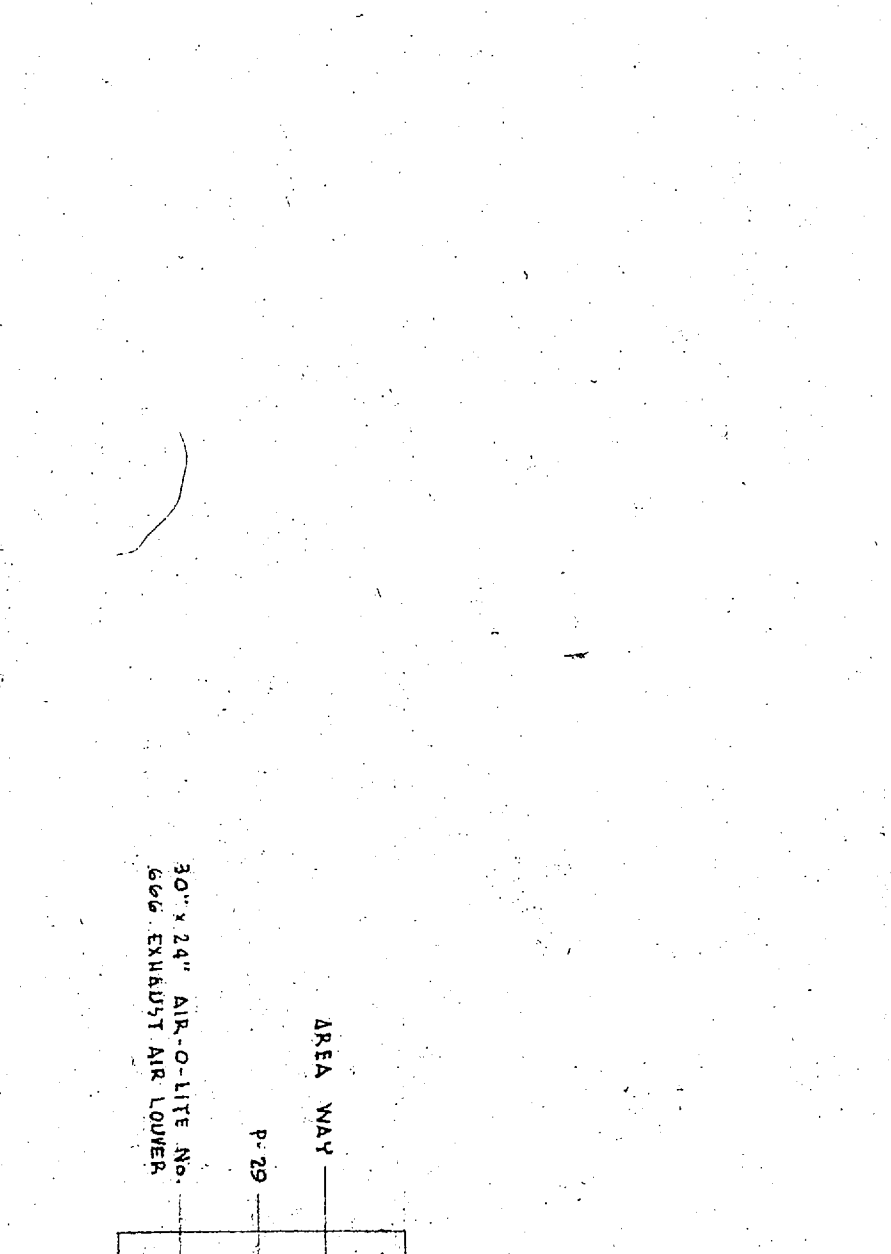


BOILER ROOM FLOOR PLAN

SCALE 1/4\"/>

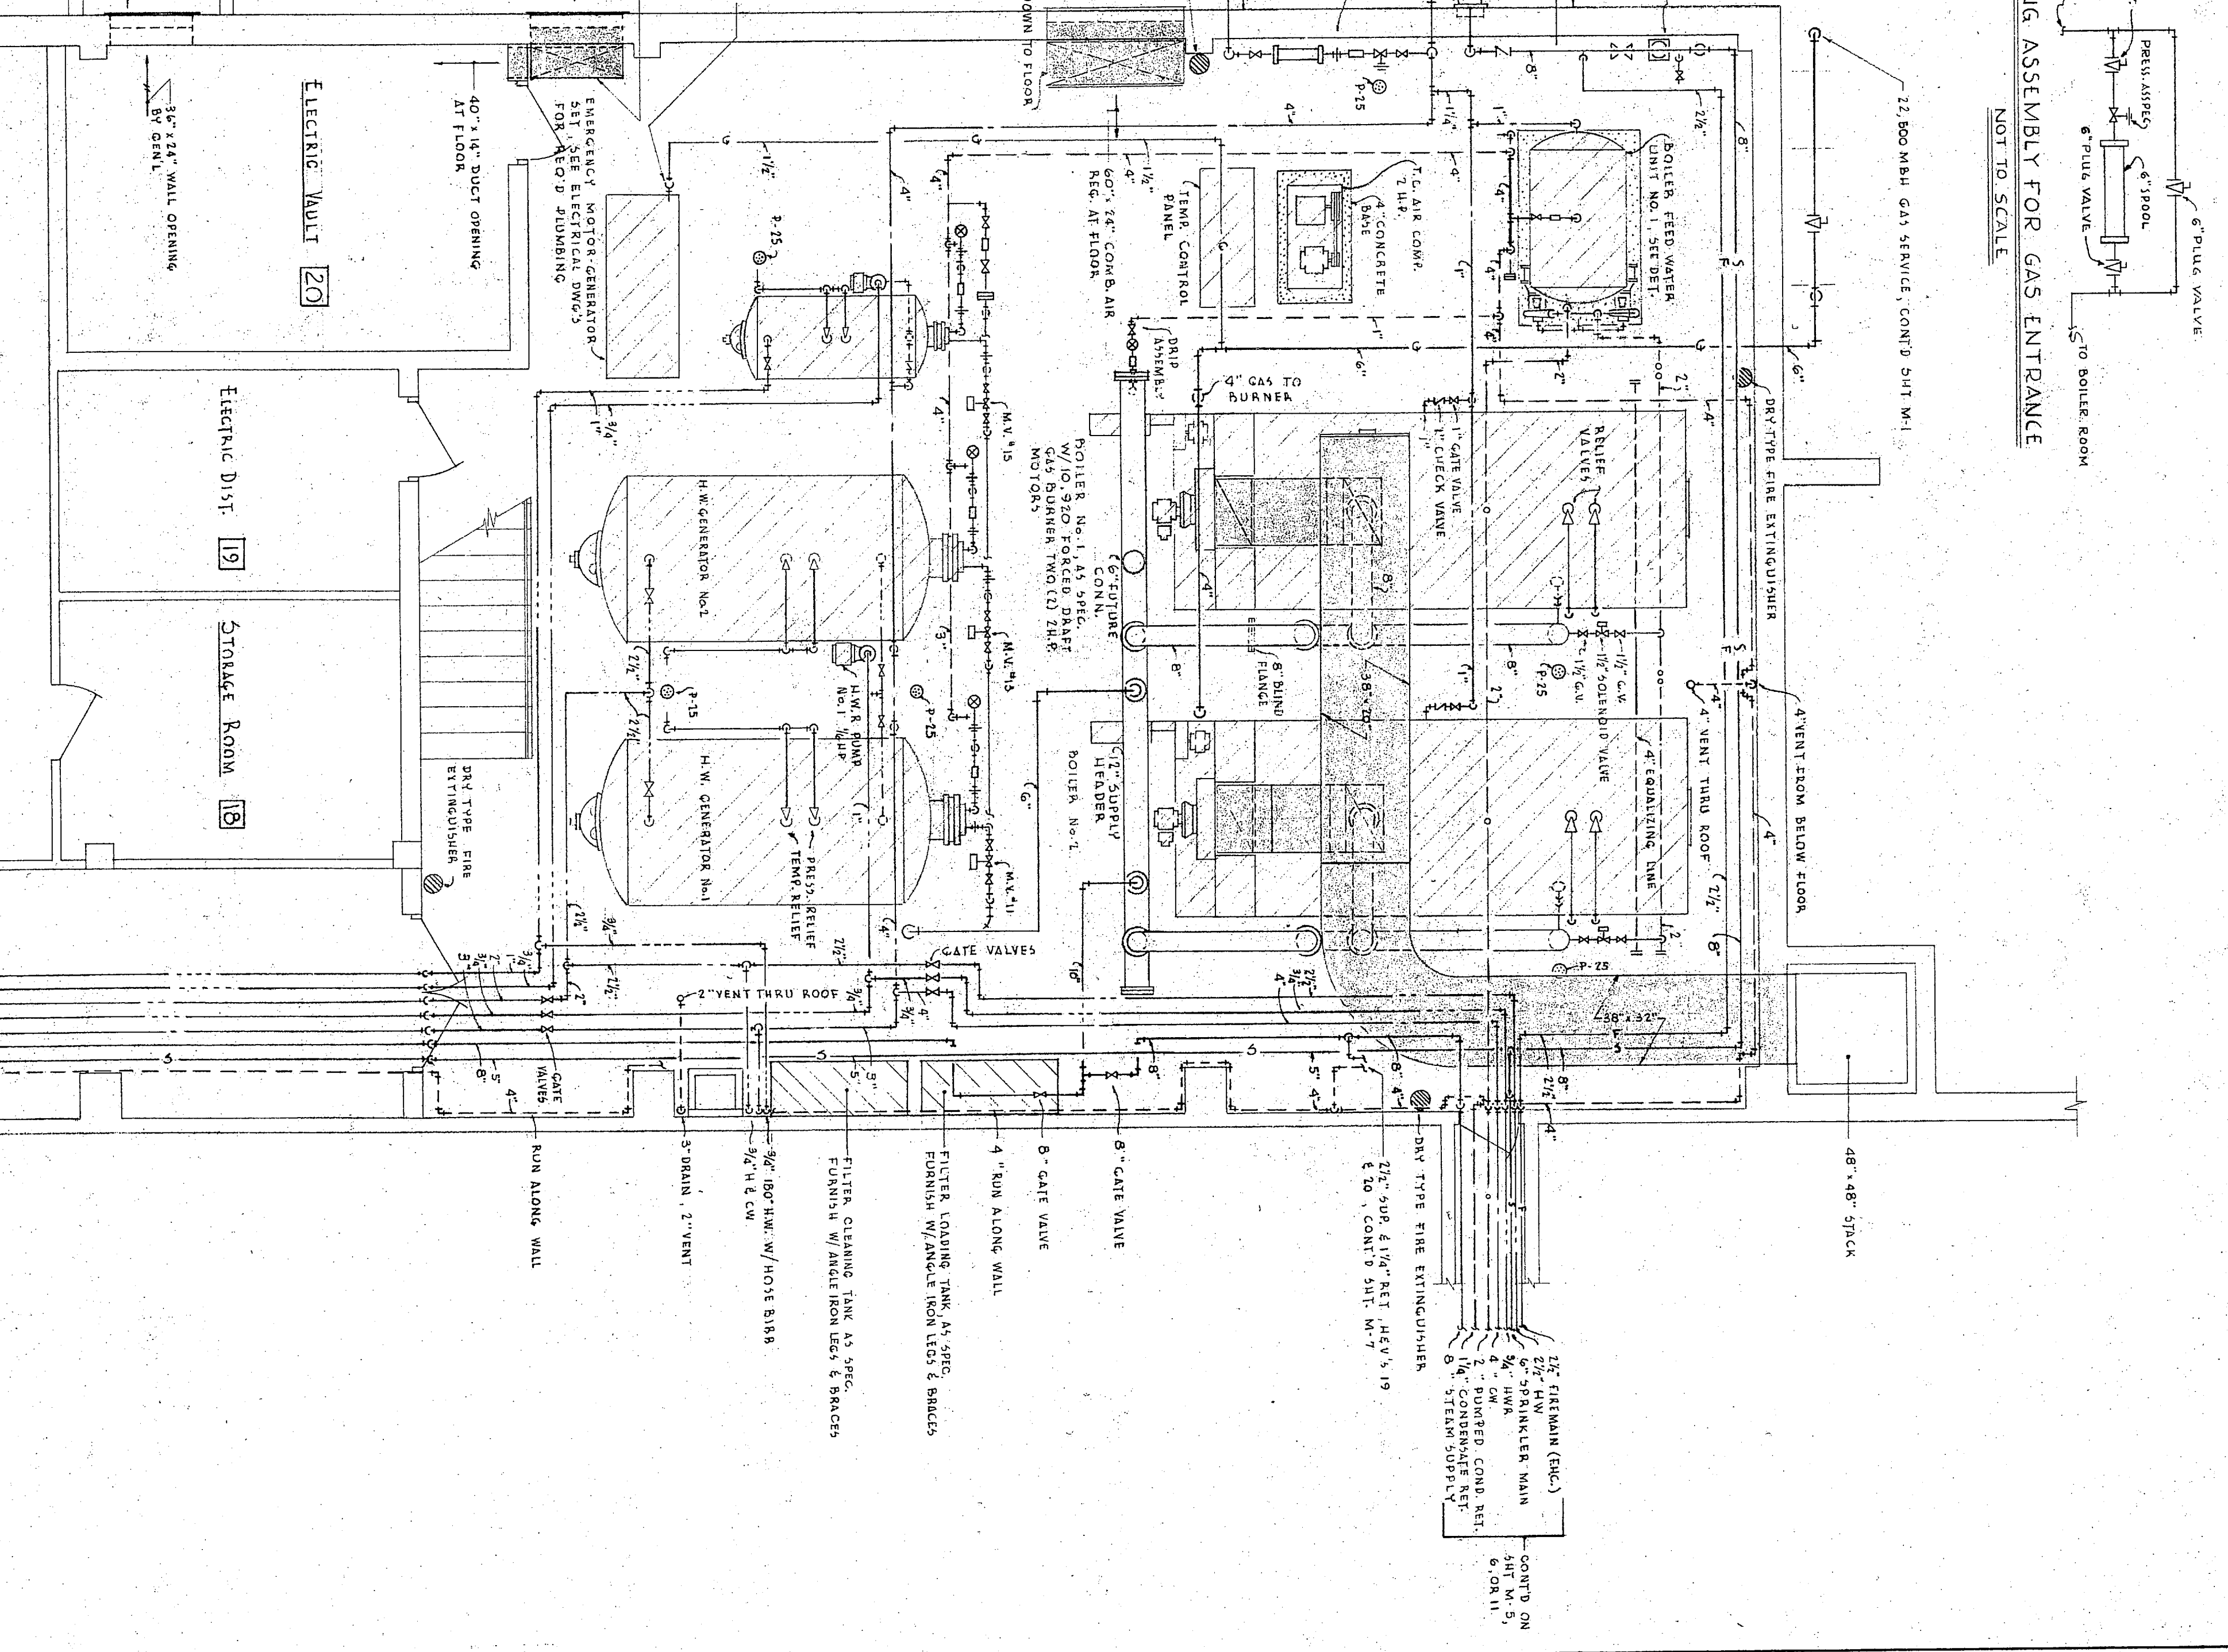



PIPING ASSEMBLY FOR BOILERS

NOT TO SCALE

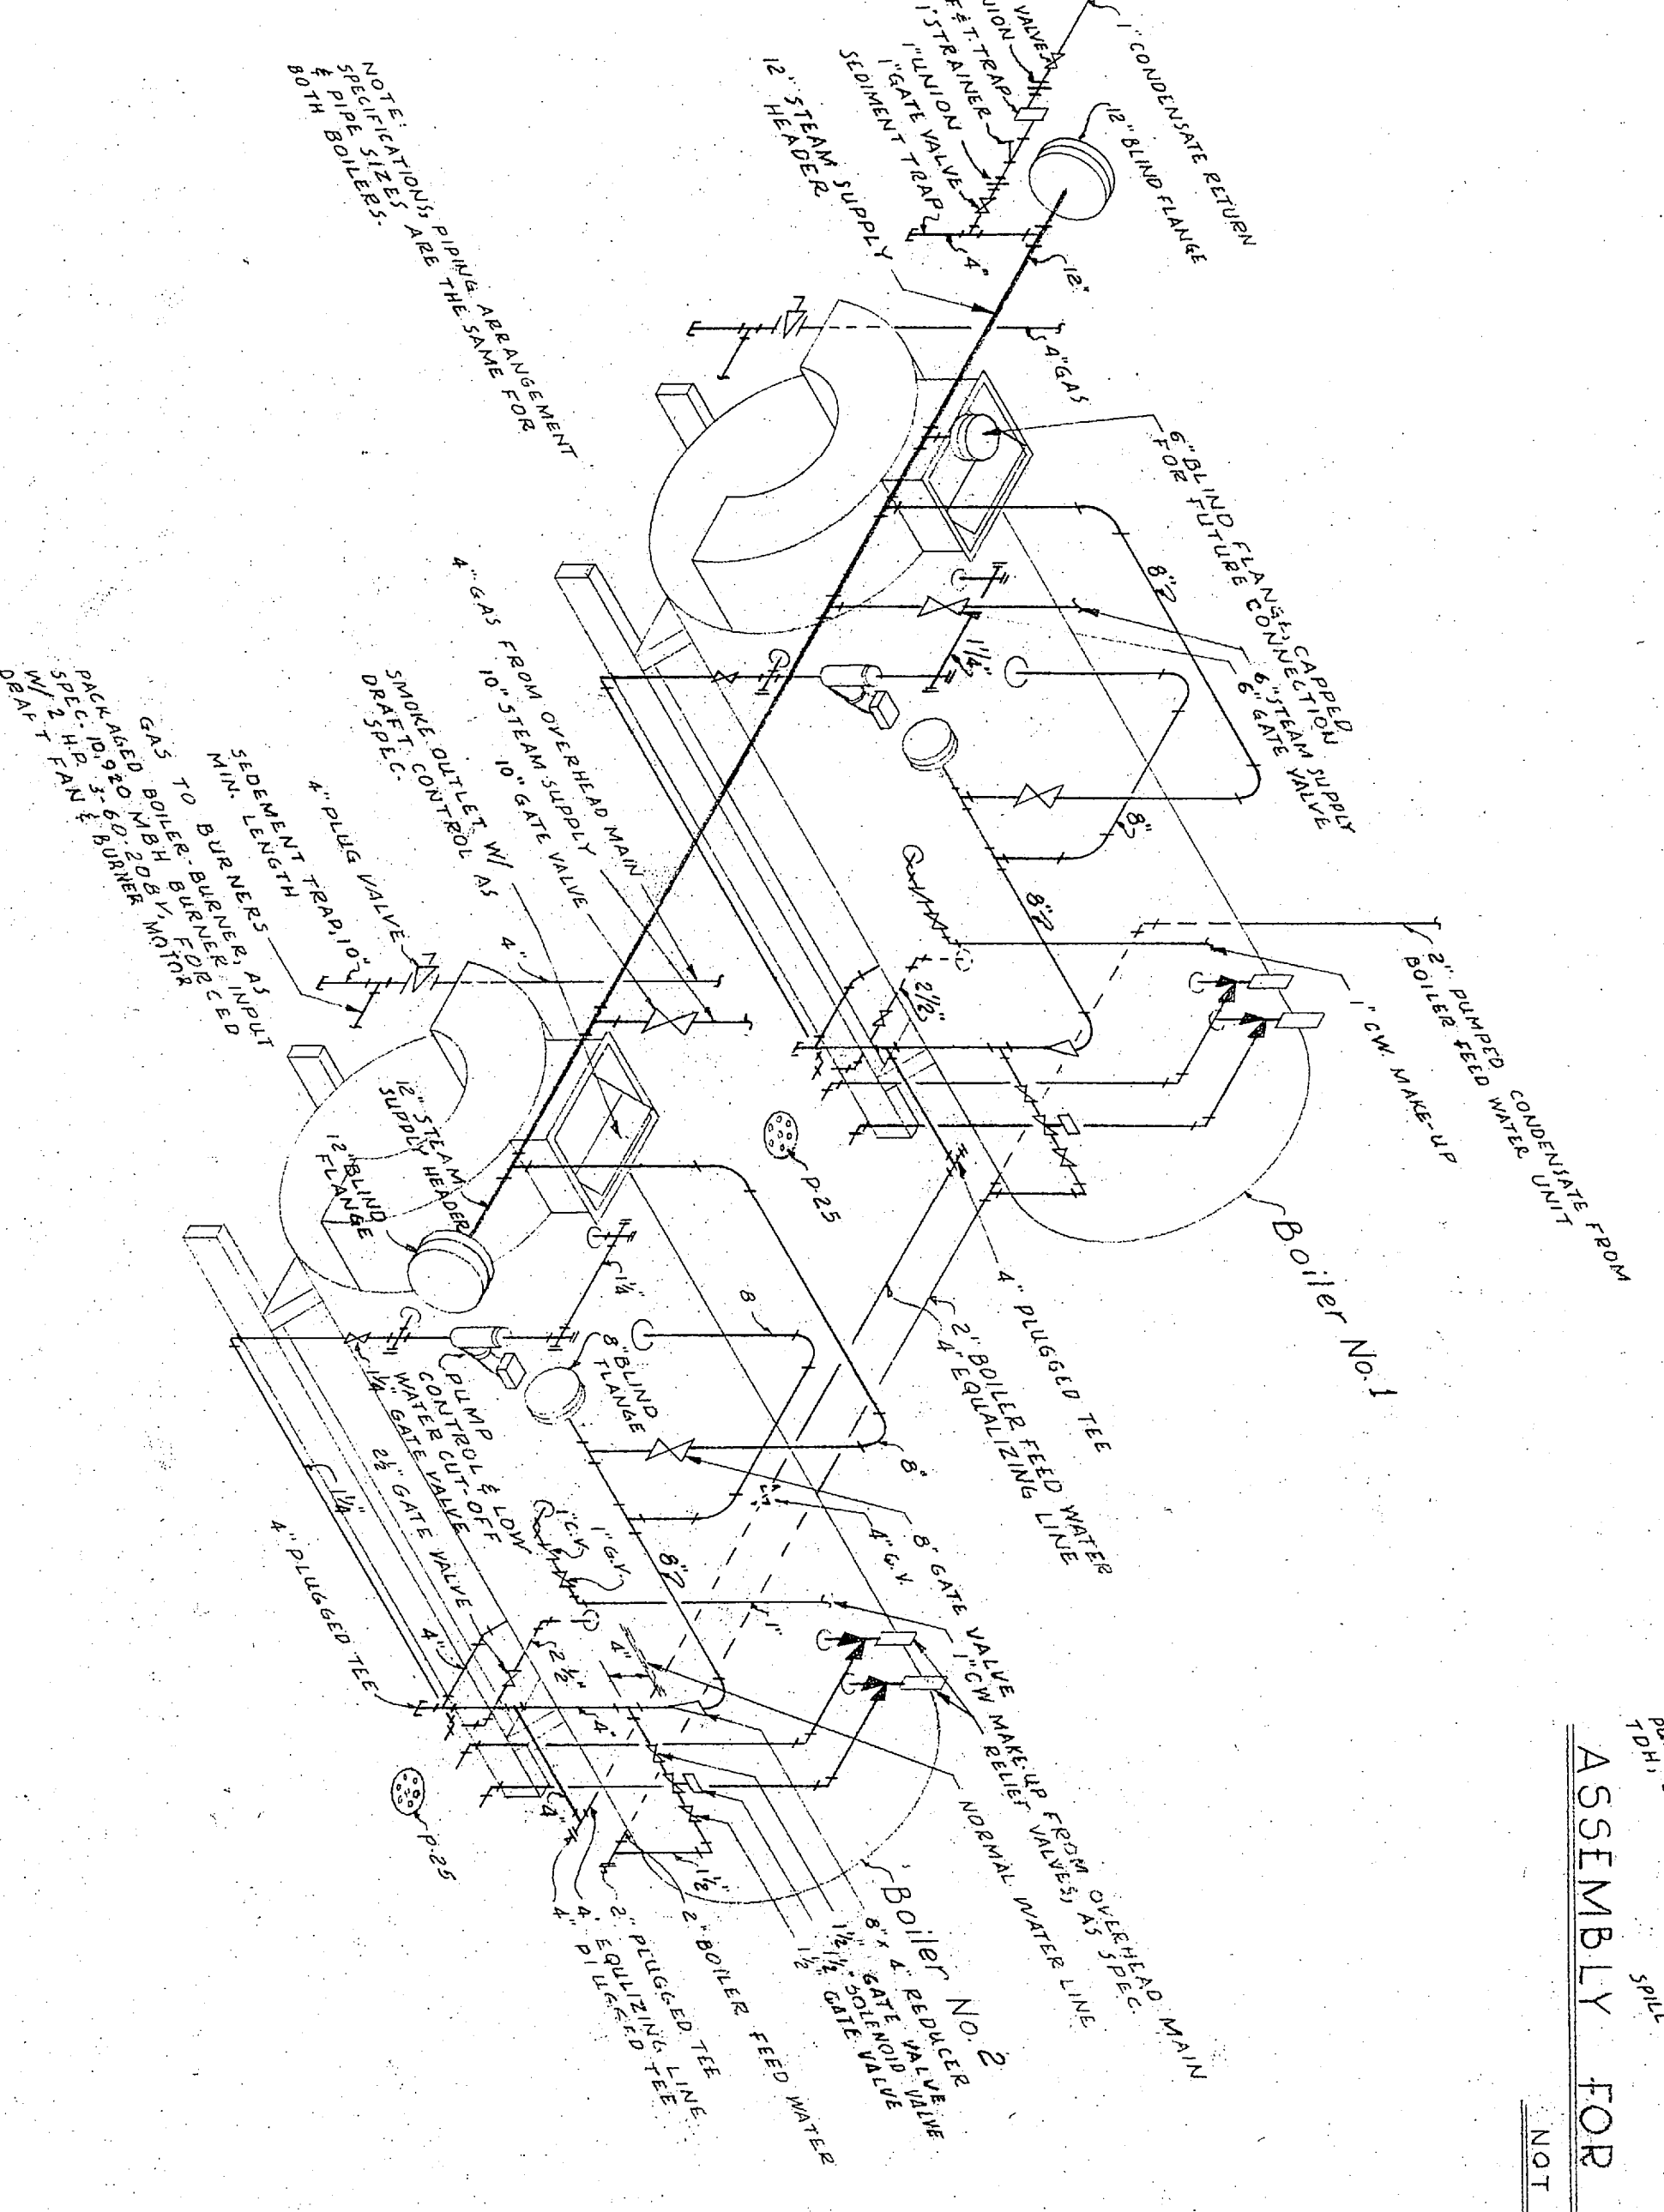

PIPING ASSEMBLY FOR HOT WATER HEATING & STORAGE UNITS

NOT TO SCALE

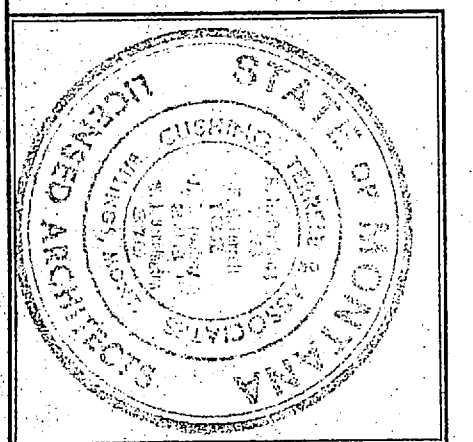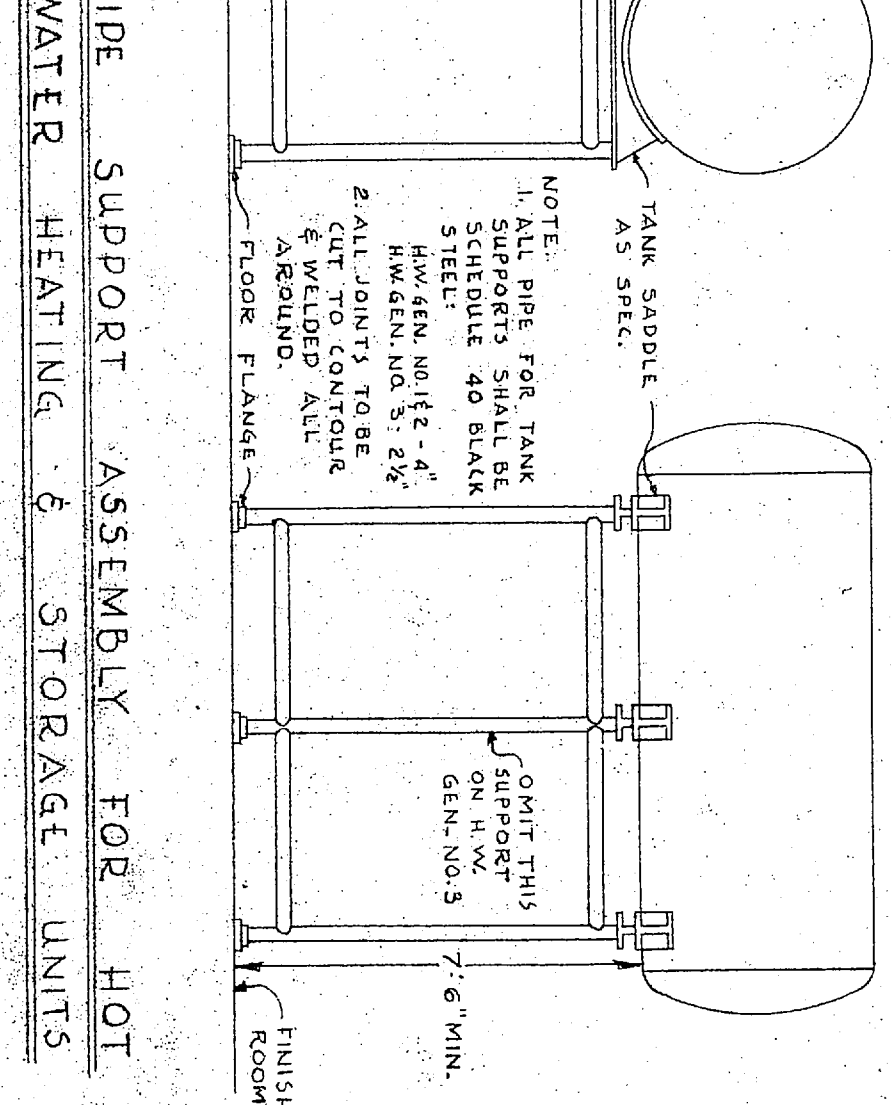

R. L. PRUSSING—MECHANICAL ENGINEER—BILLINGS, MONT.
 PHYSICAL EDUCATION BUILDING
 EASTERN MONTANA COLLEGE OF EDUCATION
 BILLINGS
 ARCHITECTS
 ARCHITECTS