


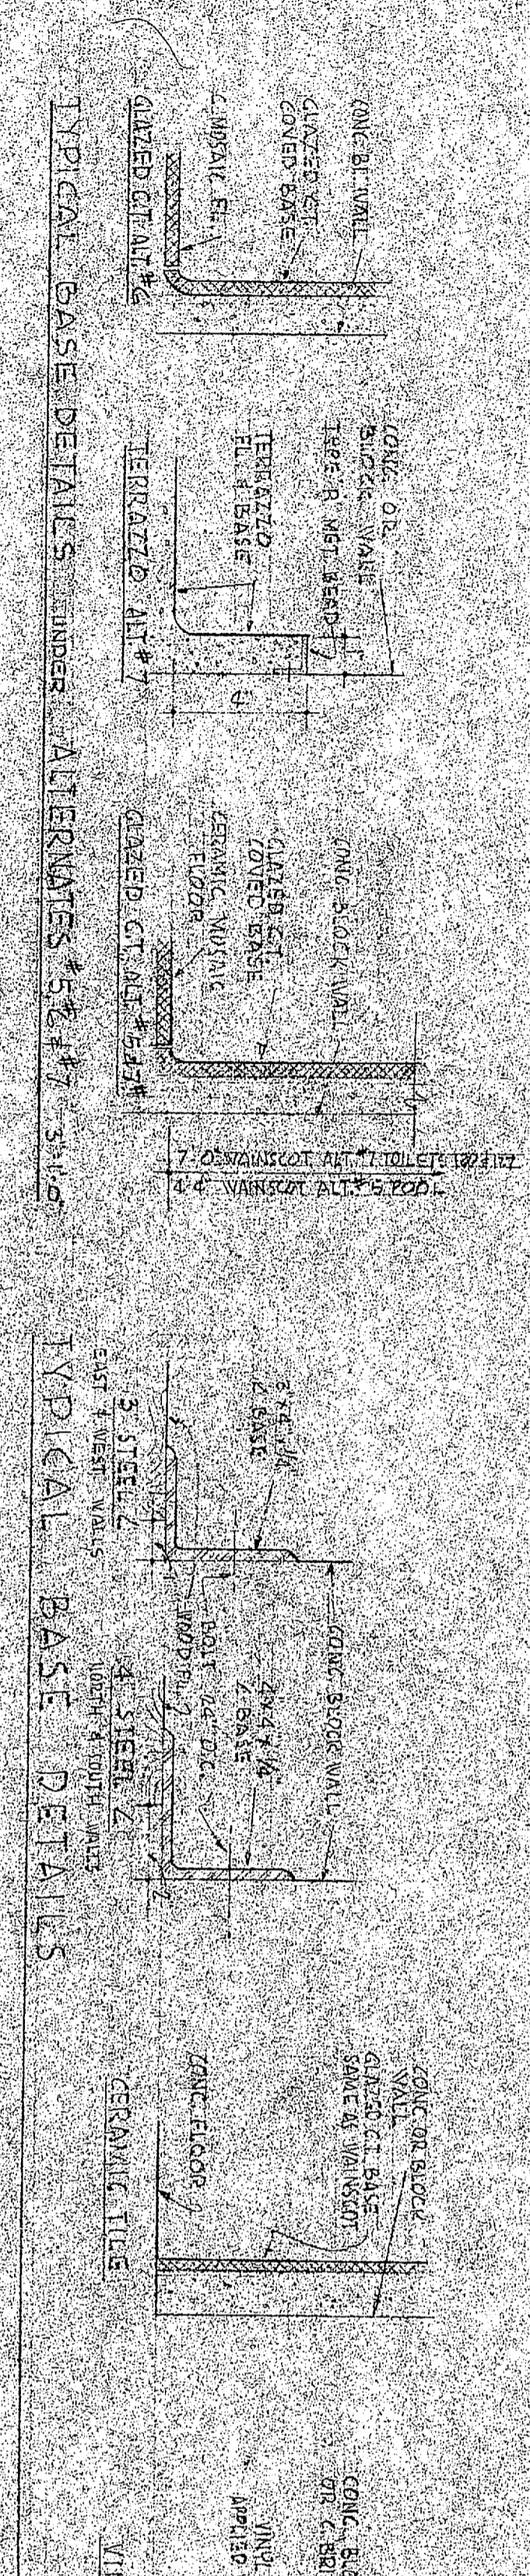


PHYSICAL EDUCATION BUILDING
EASTERN MONTANA COLLEGE OF EDUCATION

Billings, Montana



