

















GROUND FLOOR PLAN


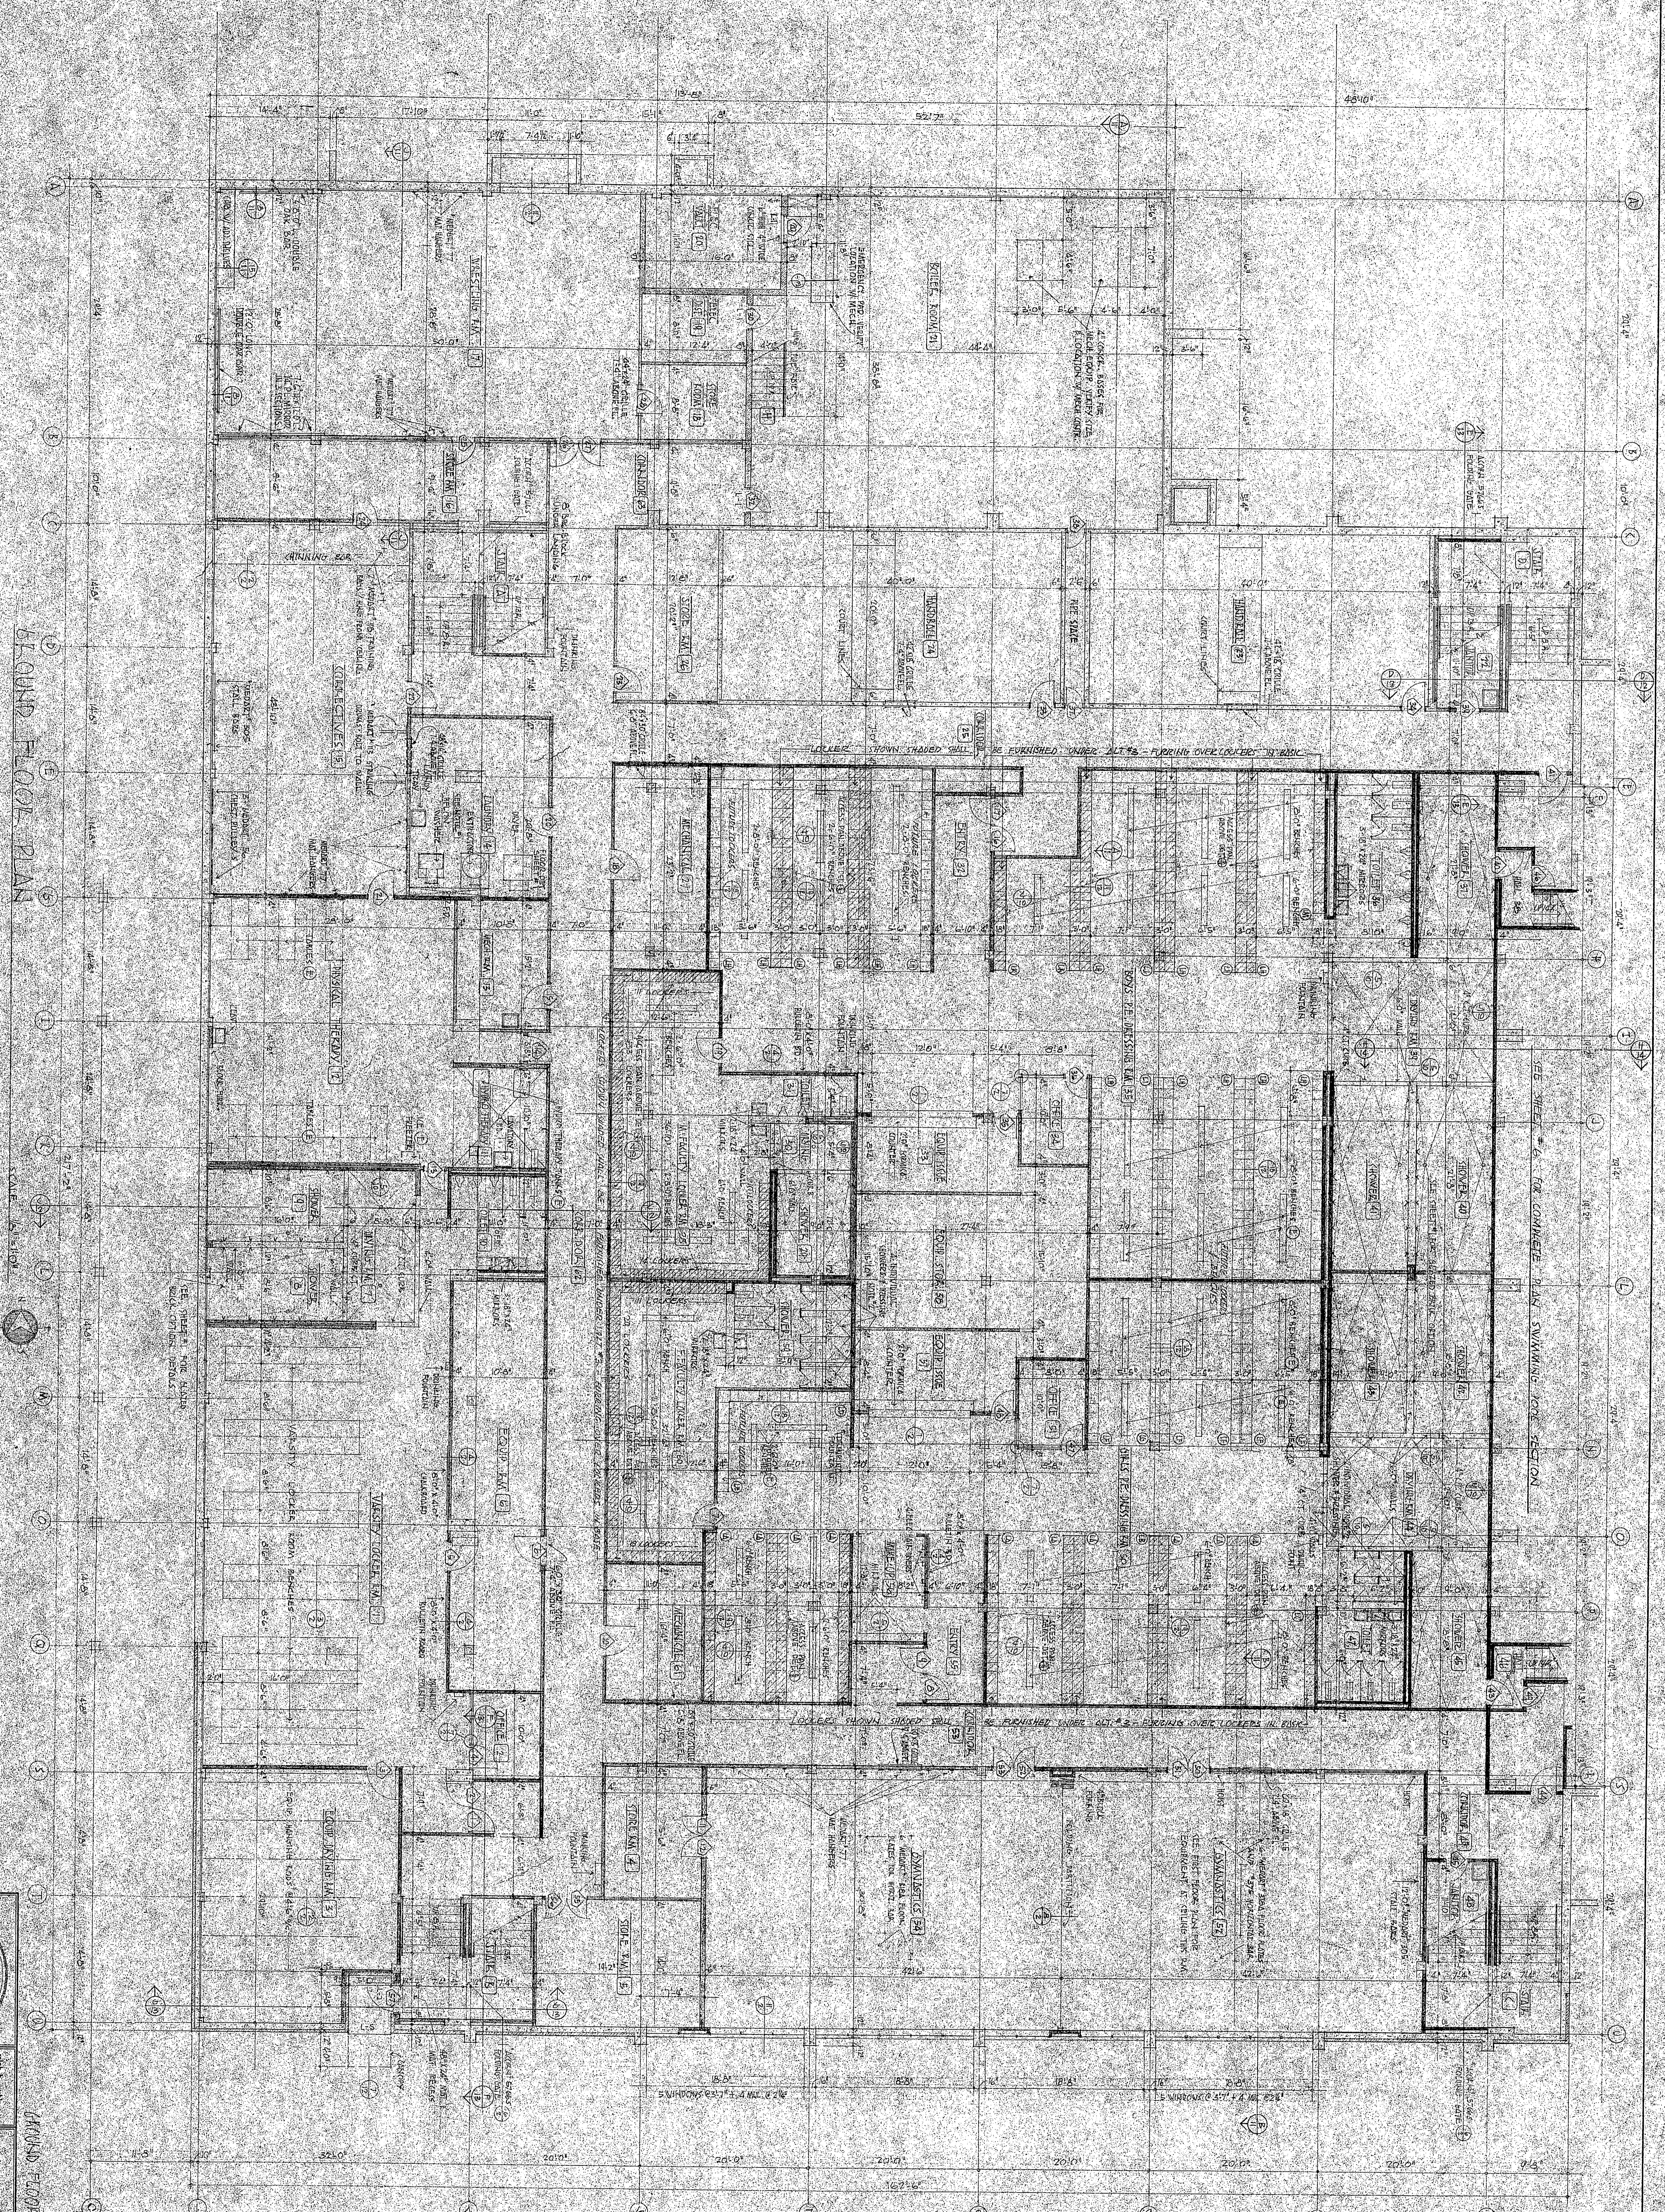



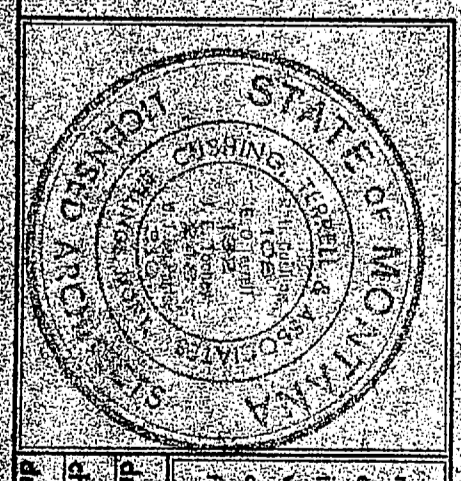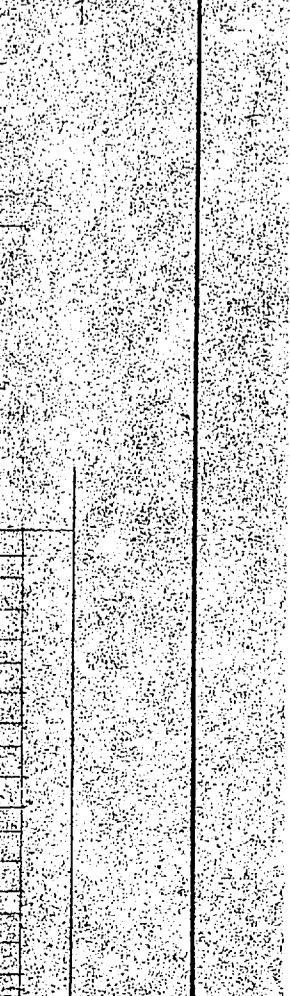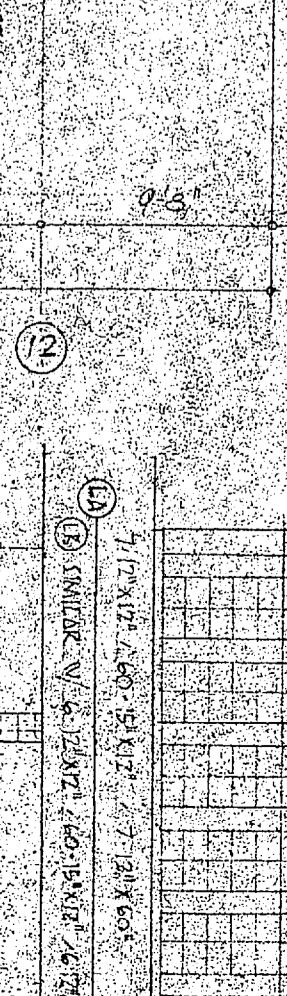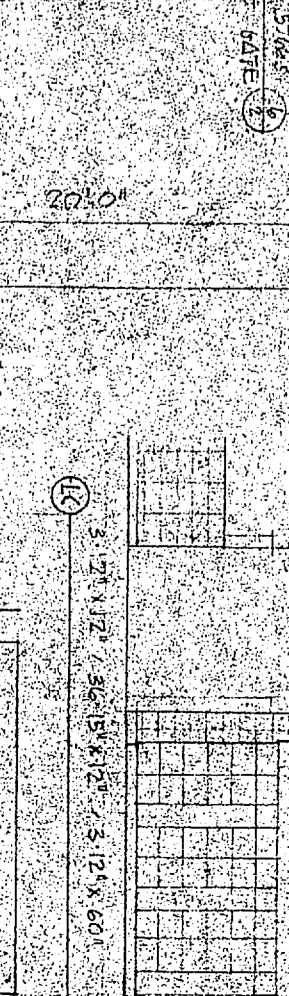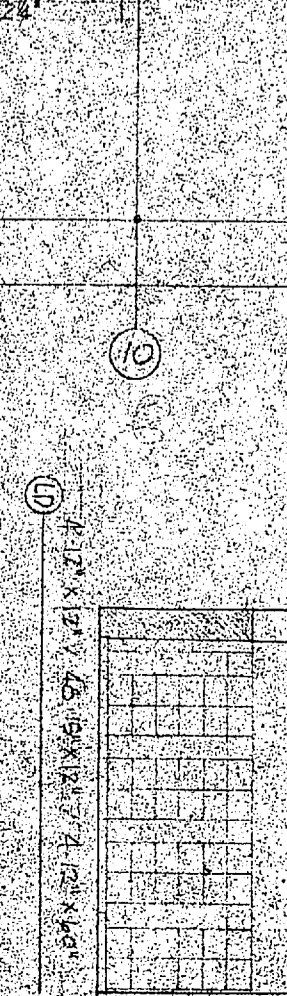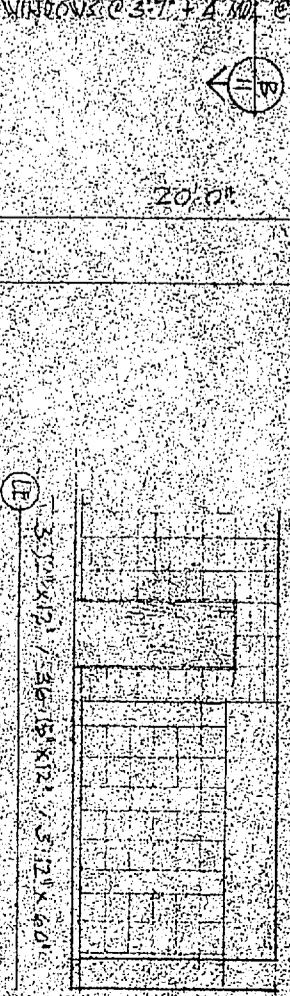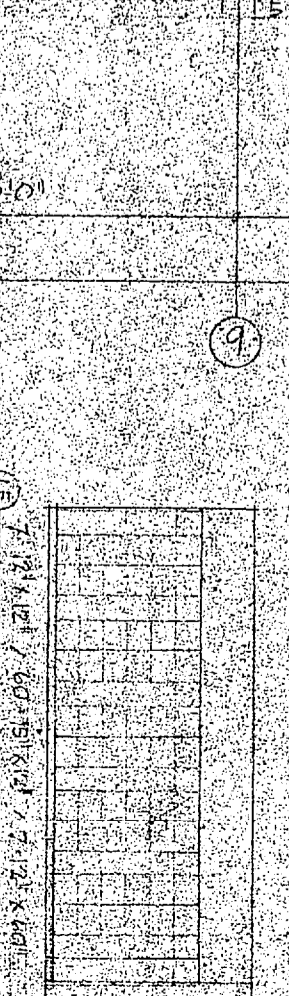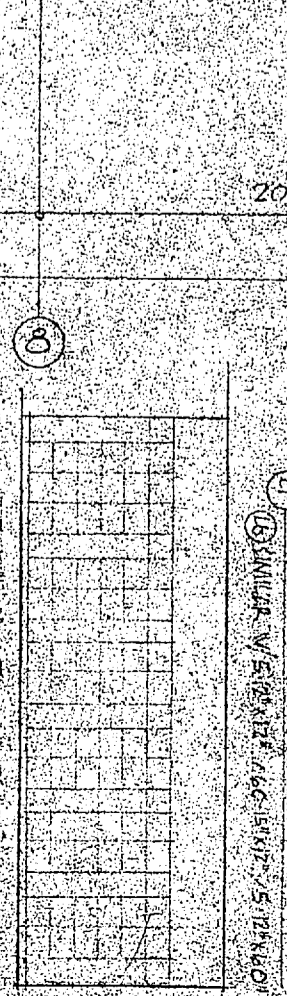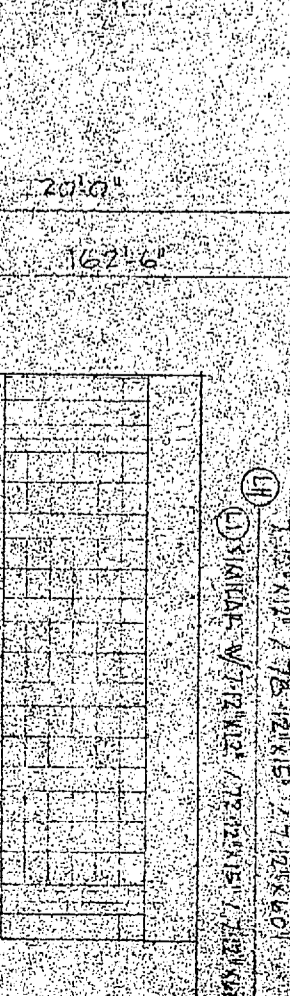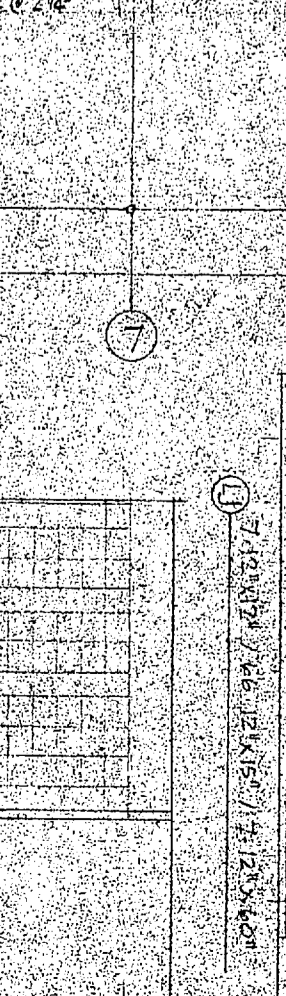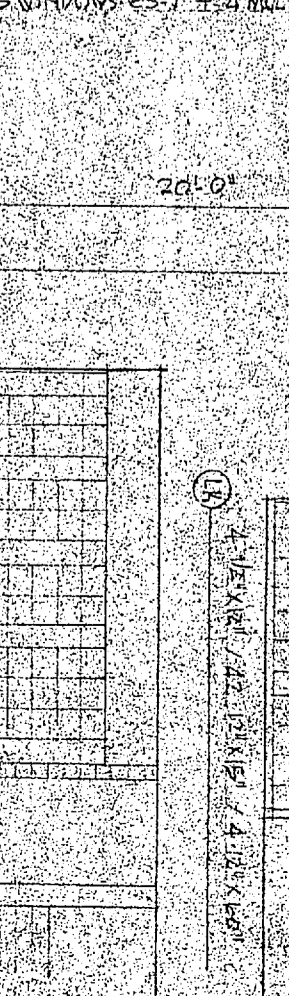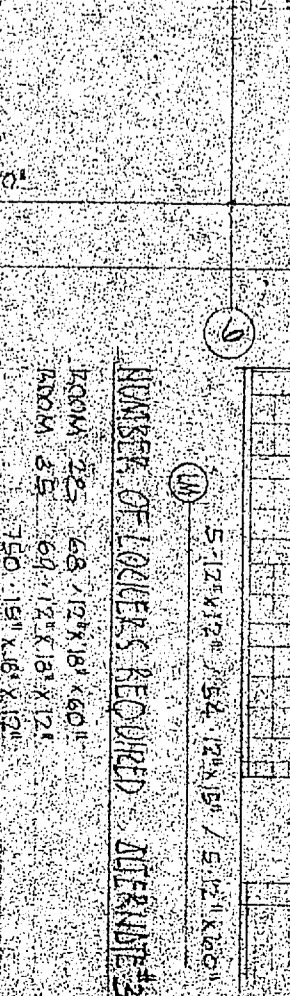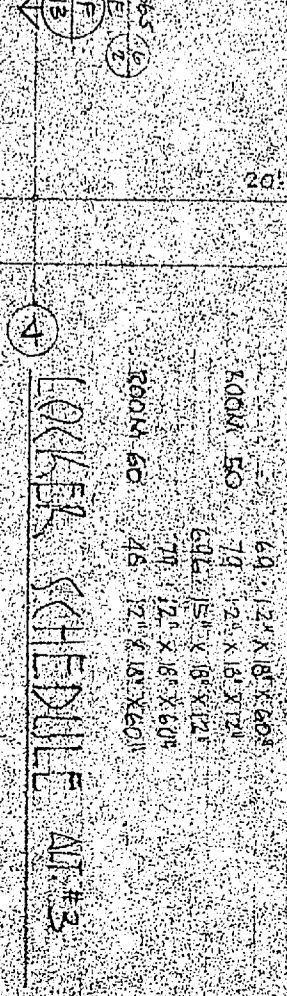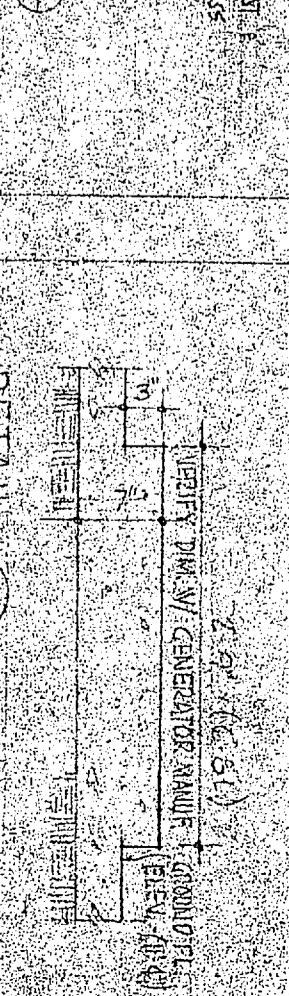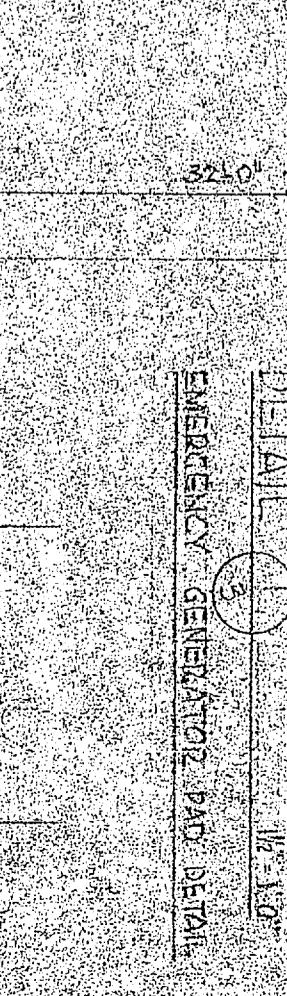

PHYSICAL EDUCATION BUILDING

