




TYPICAL ASSEMBLY FOR UNIT VENTILATOR NOS. 1 THRU 18
NOT TO SCALE

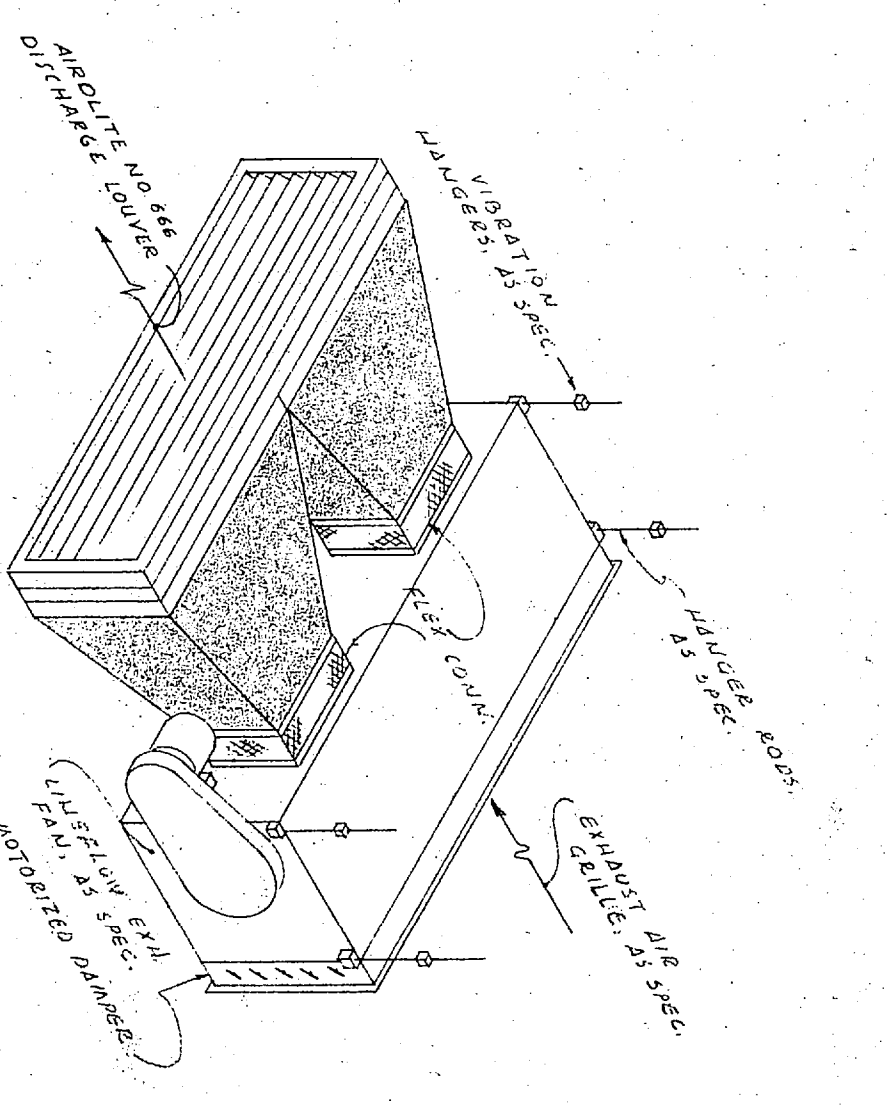


TYPICAL ASSEMBLY FOR EXHAUST FAN NOS. 1, 2, 6 THRU 10, 12, 14 THRU 16, 18 & 19
NOT TO SCALE

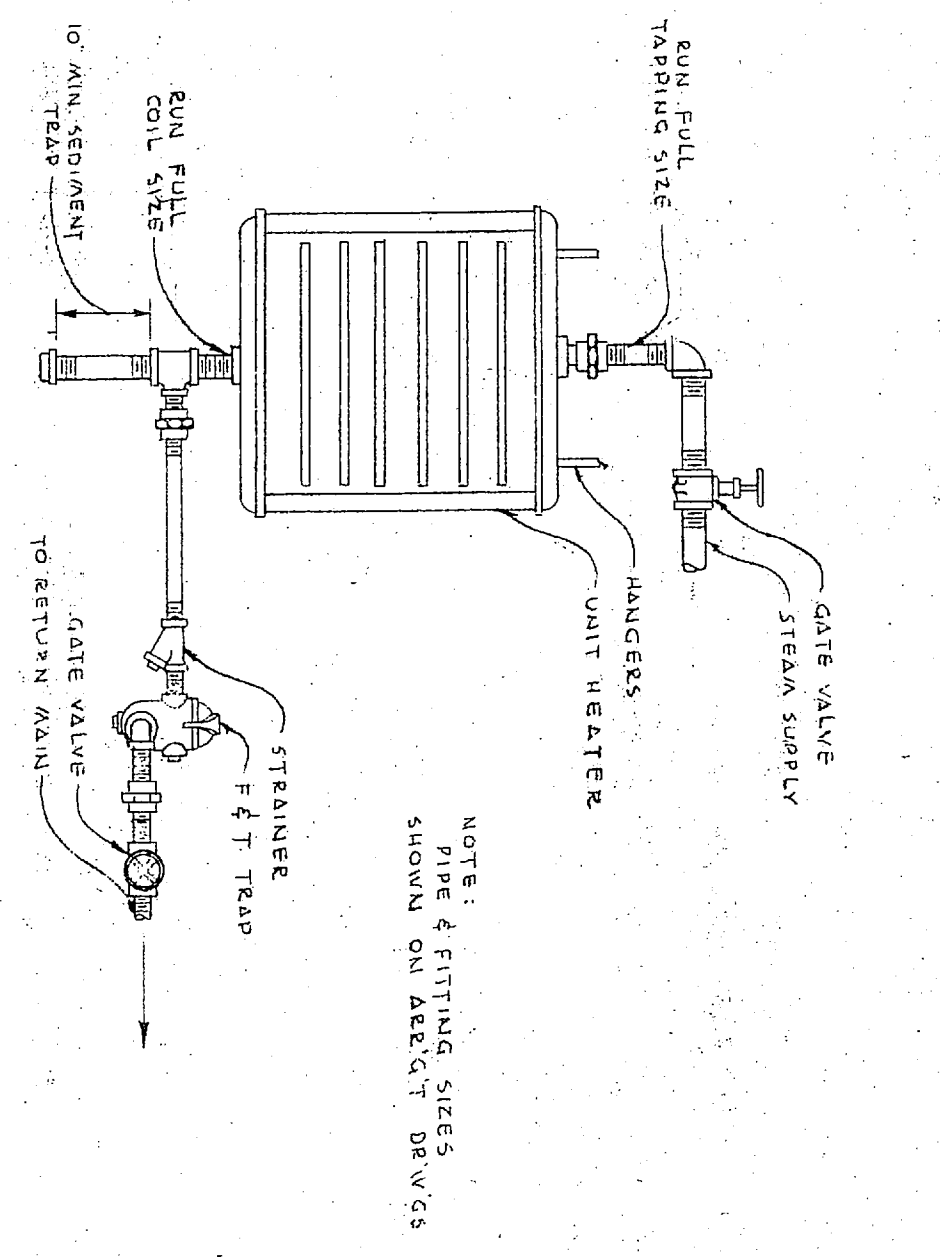

ASSEMBLY FOR PROPELLER TYPE UNIT HEATERS 18 & 19
NOT TO SCALE

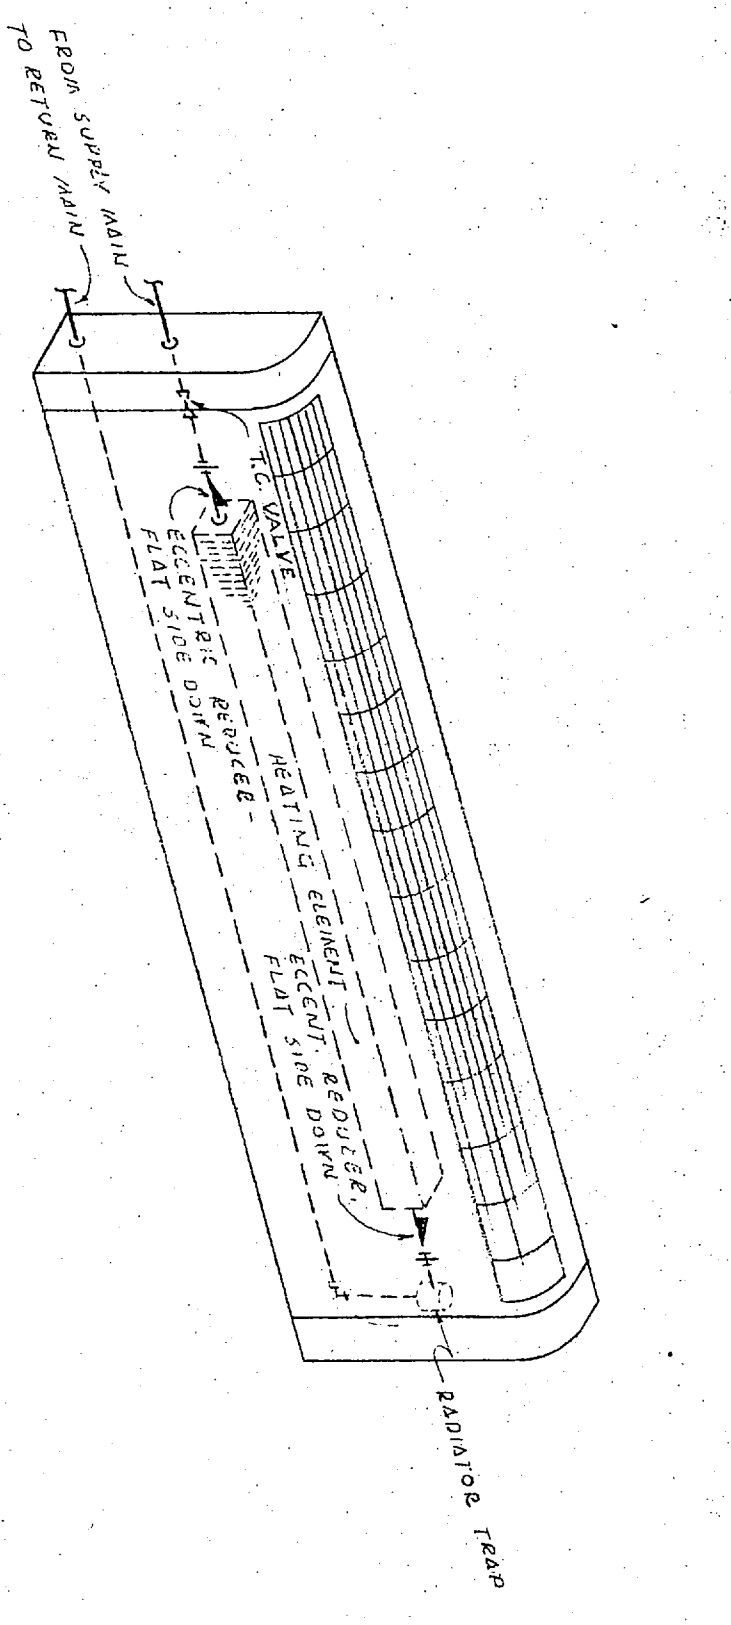

ASSEMBLY FOR FINNED PIPE RADIATION UNITS 30-31
NOT TO SCALE

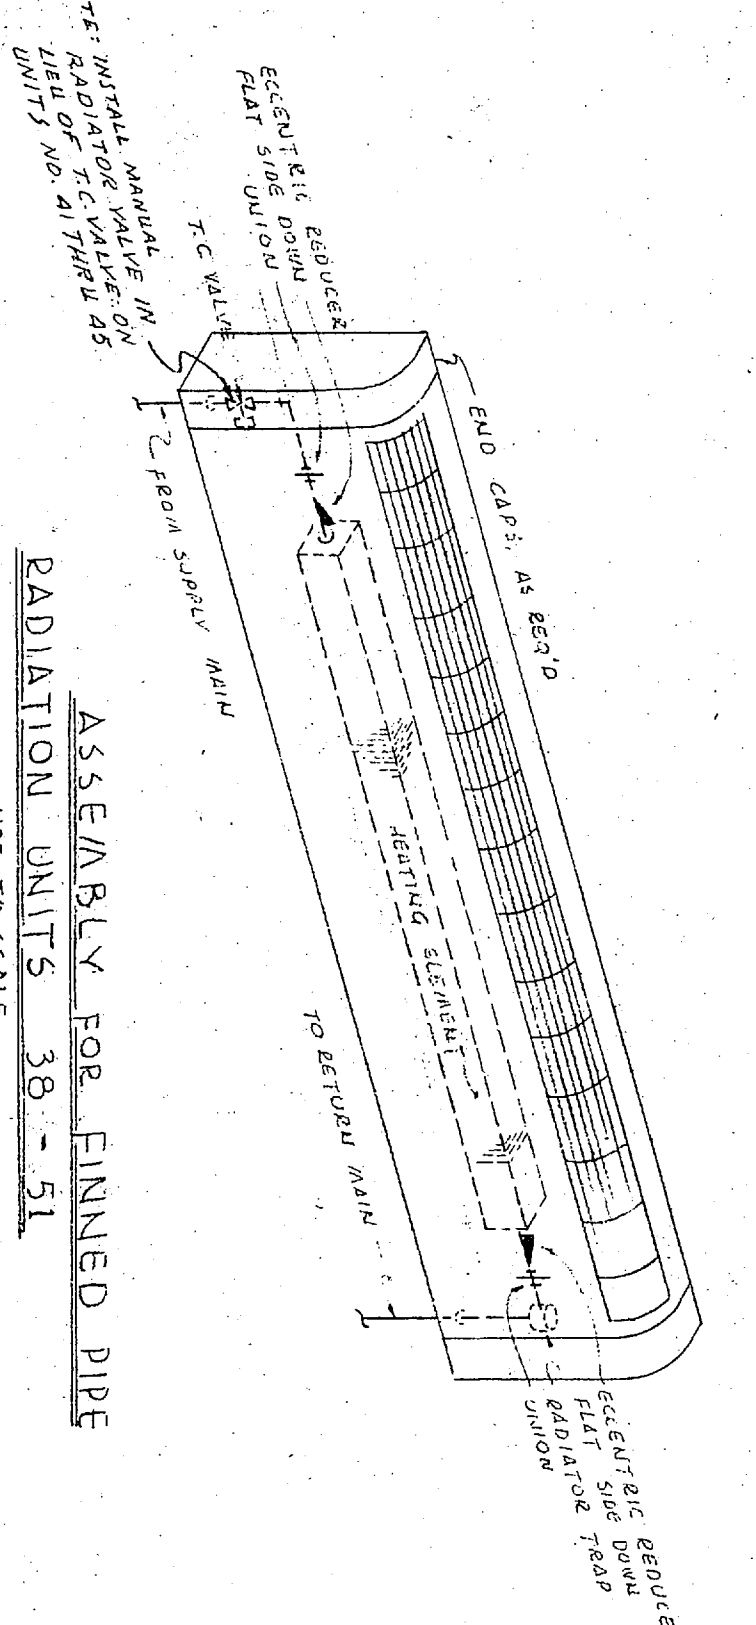

NOT TO SCALE
















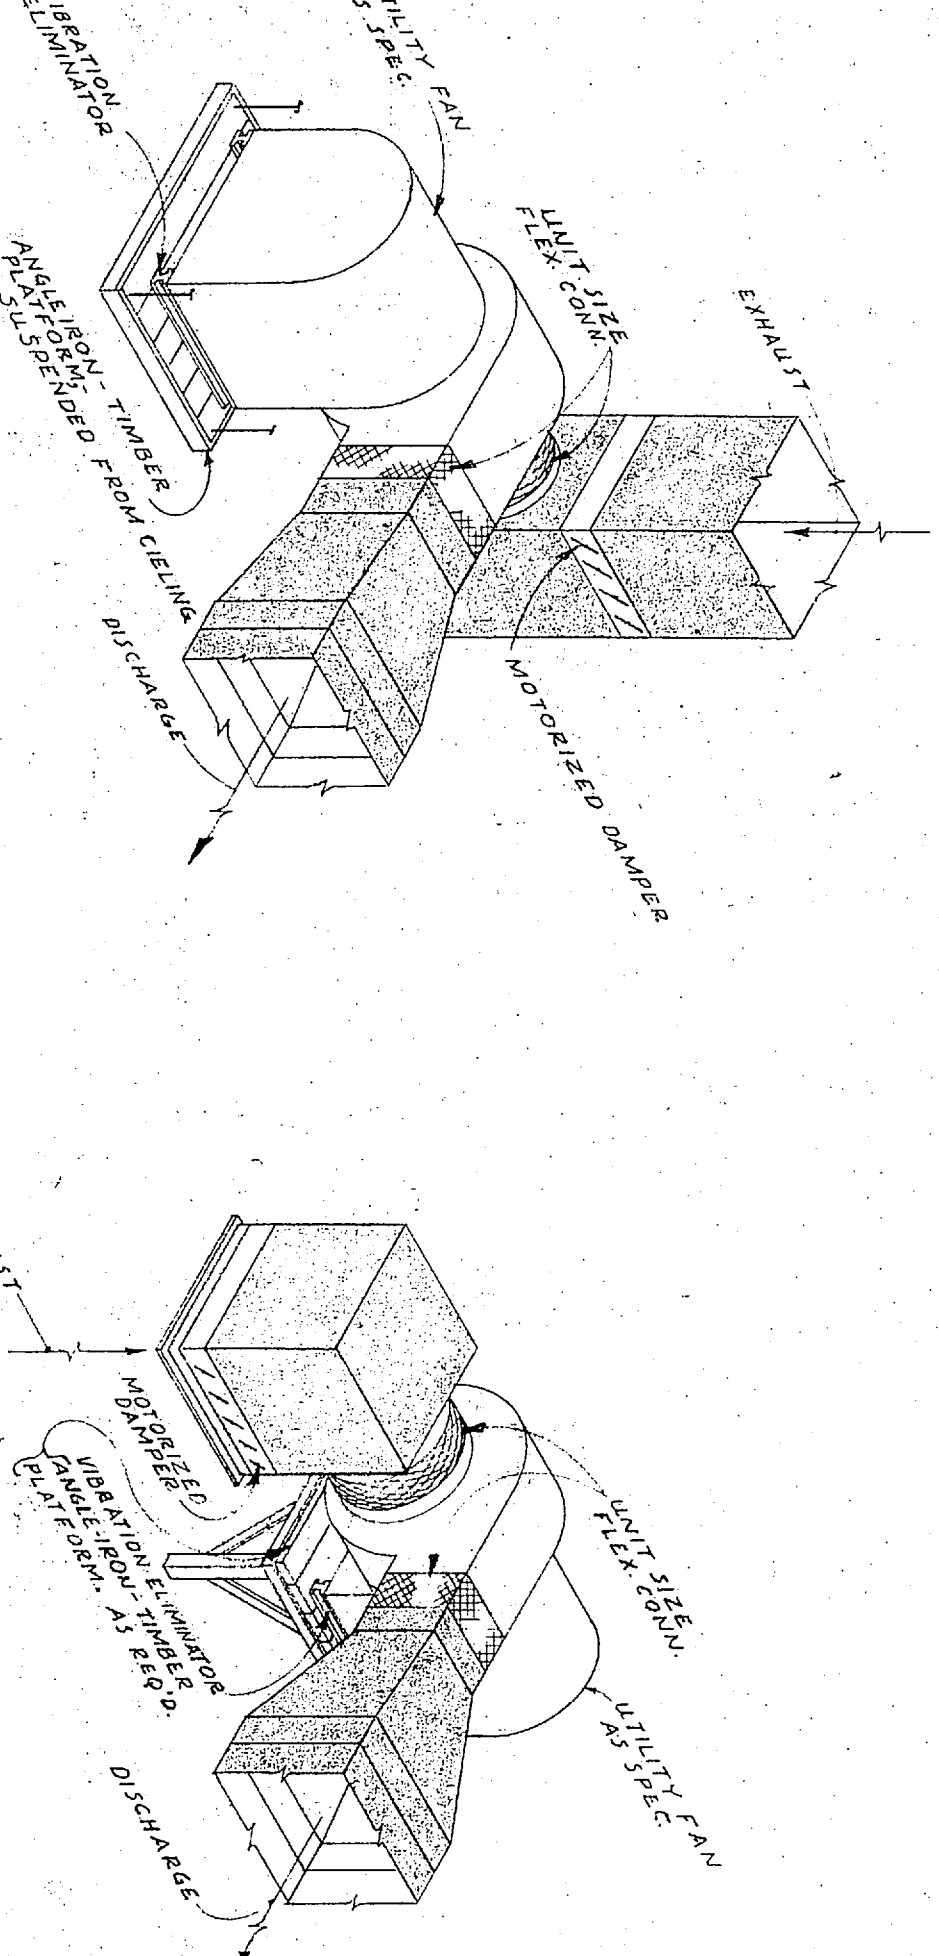


NOT TO SCALE

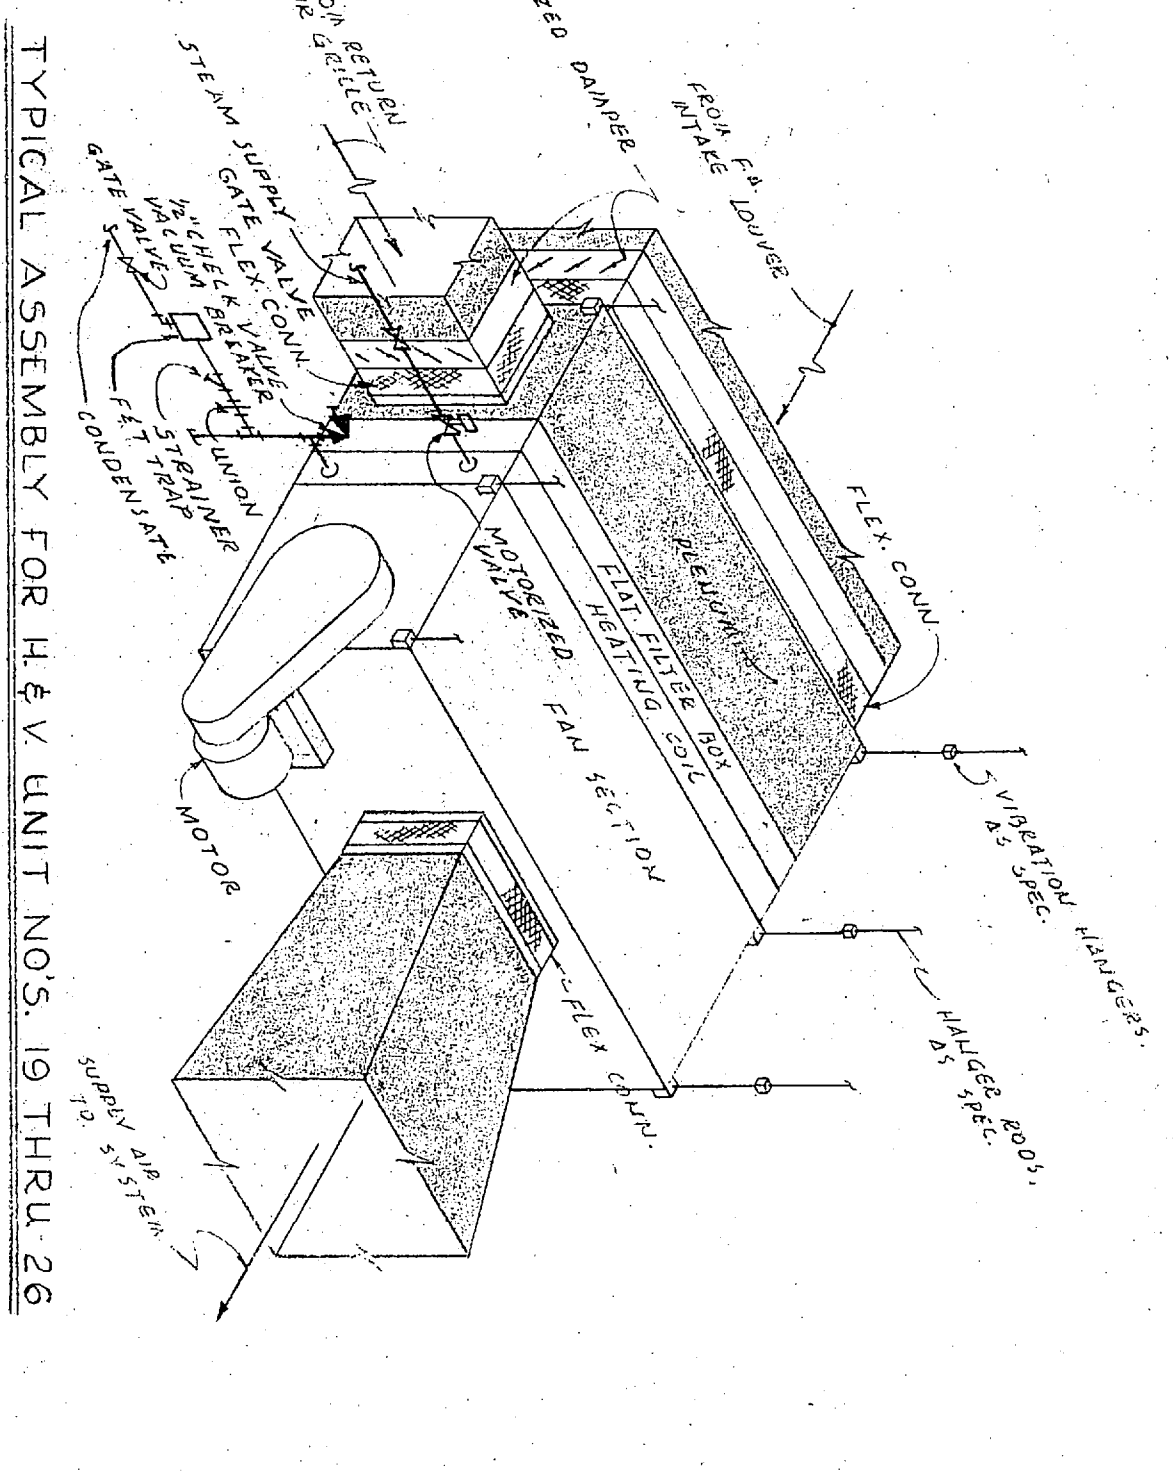

TYPICAL ASSEMBLY FOR H & V UNIT NOS. 19 THRU 26
NOT TO SCALE

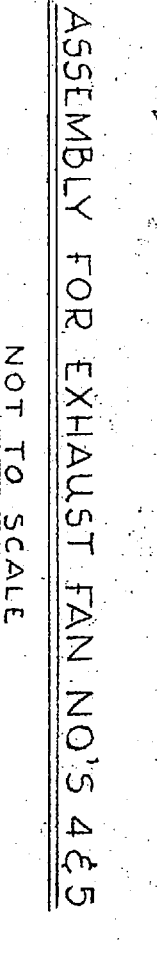

ASSEMBLY FOR EXHAUST FAN NOS. 4 & 5
NOT TO SCALE

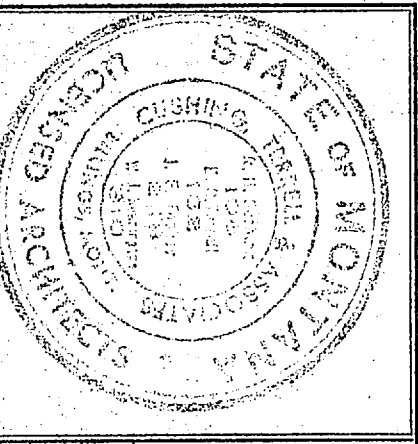

R. L. PRUSSING—MECHANICAL ENGINEER—BILLINGS, MONT.
PHYSICAL EDUCATION BUILDING
EASTERN MONTANA COLLEGE OF EDUCATION
BILLINGS, MONT.
Cushing, Terrell and Associates
ASSOCIATED ARCHITECTS
BILLING, MONT.