

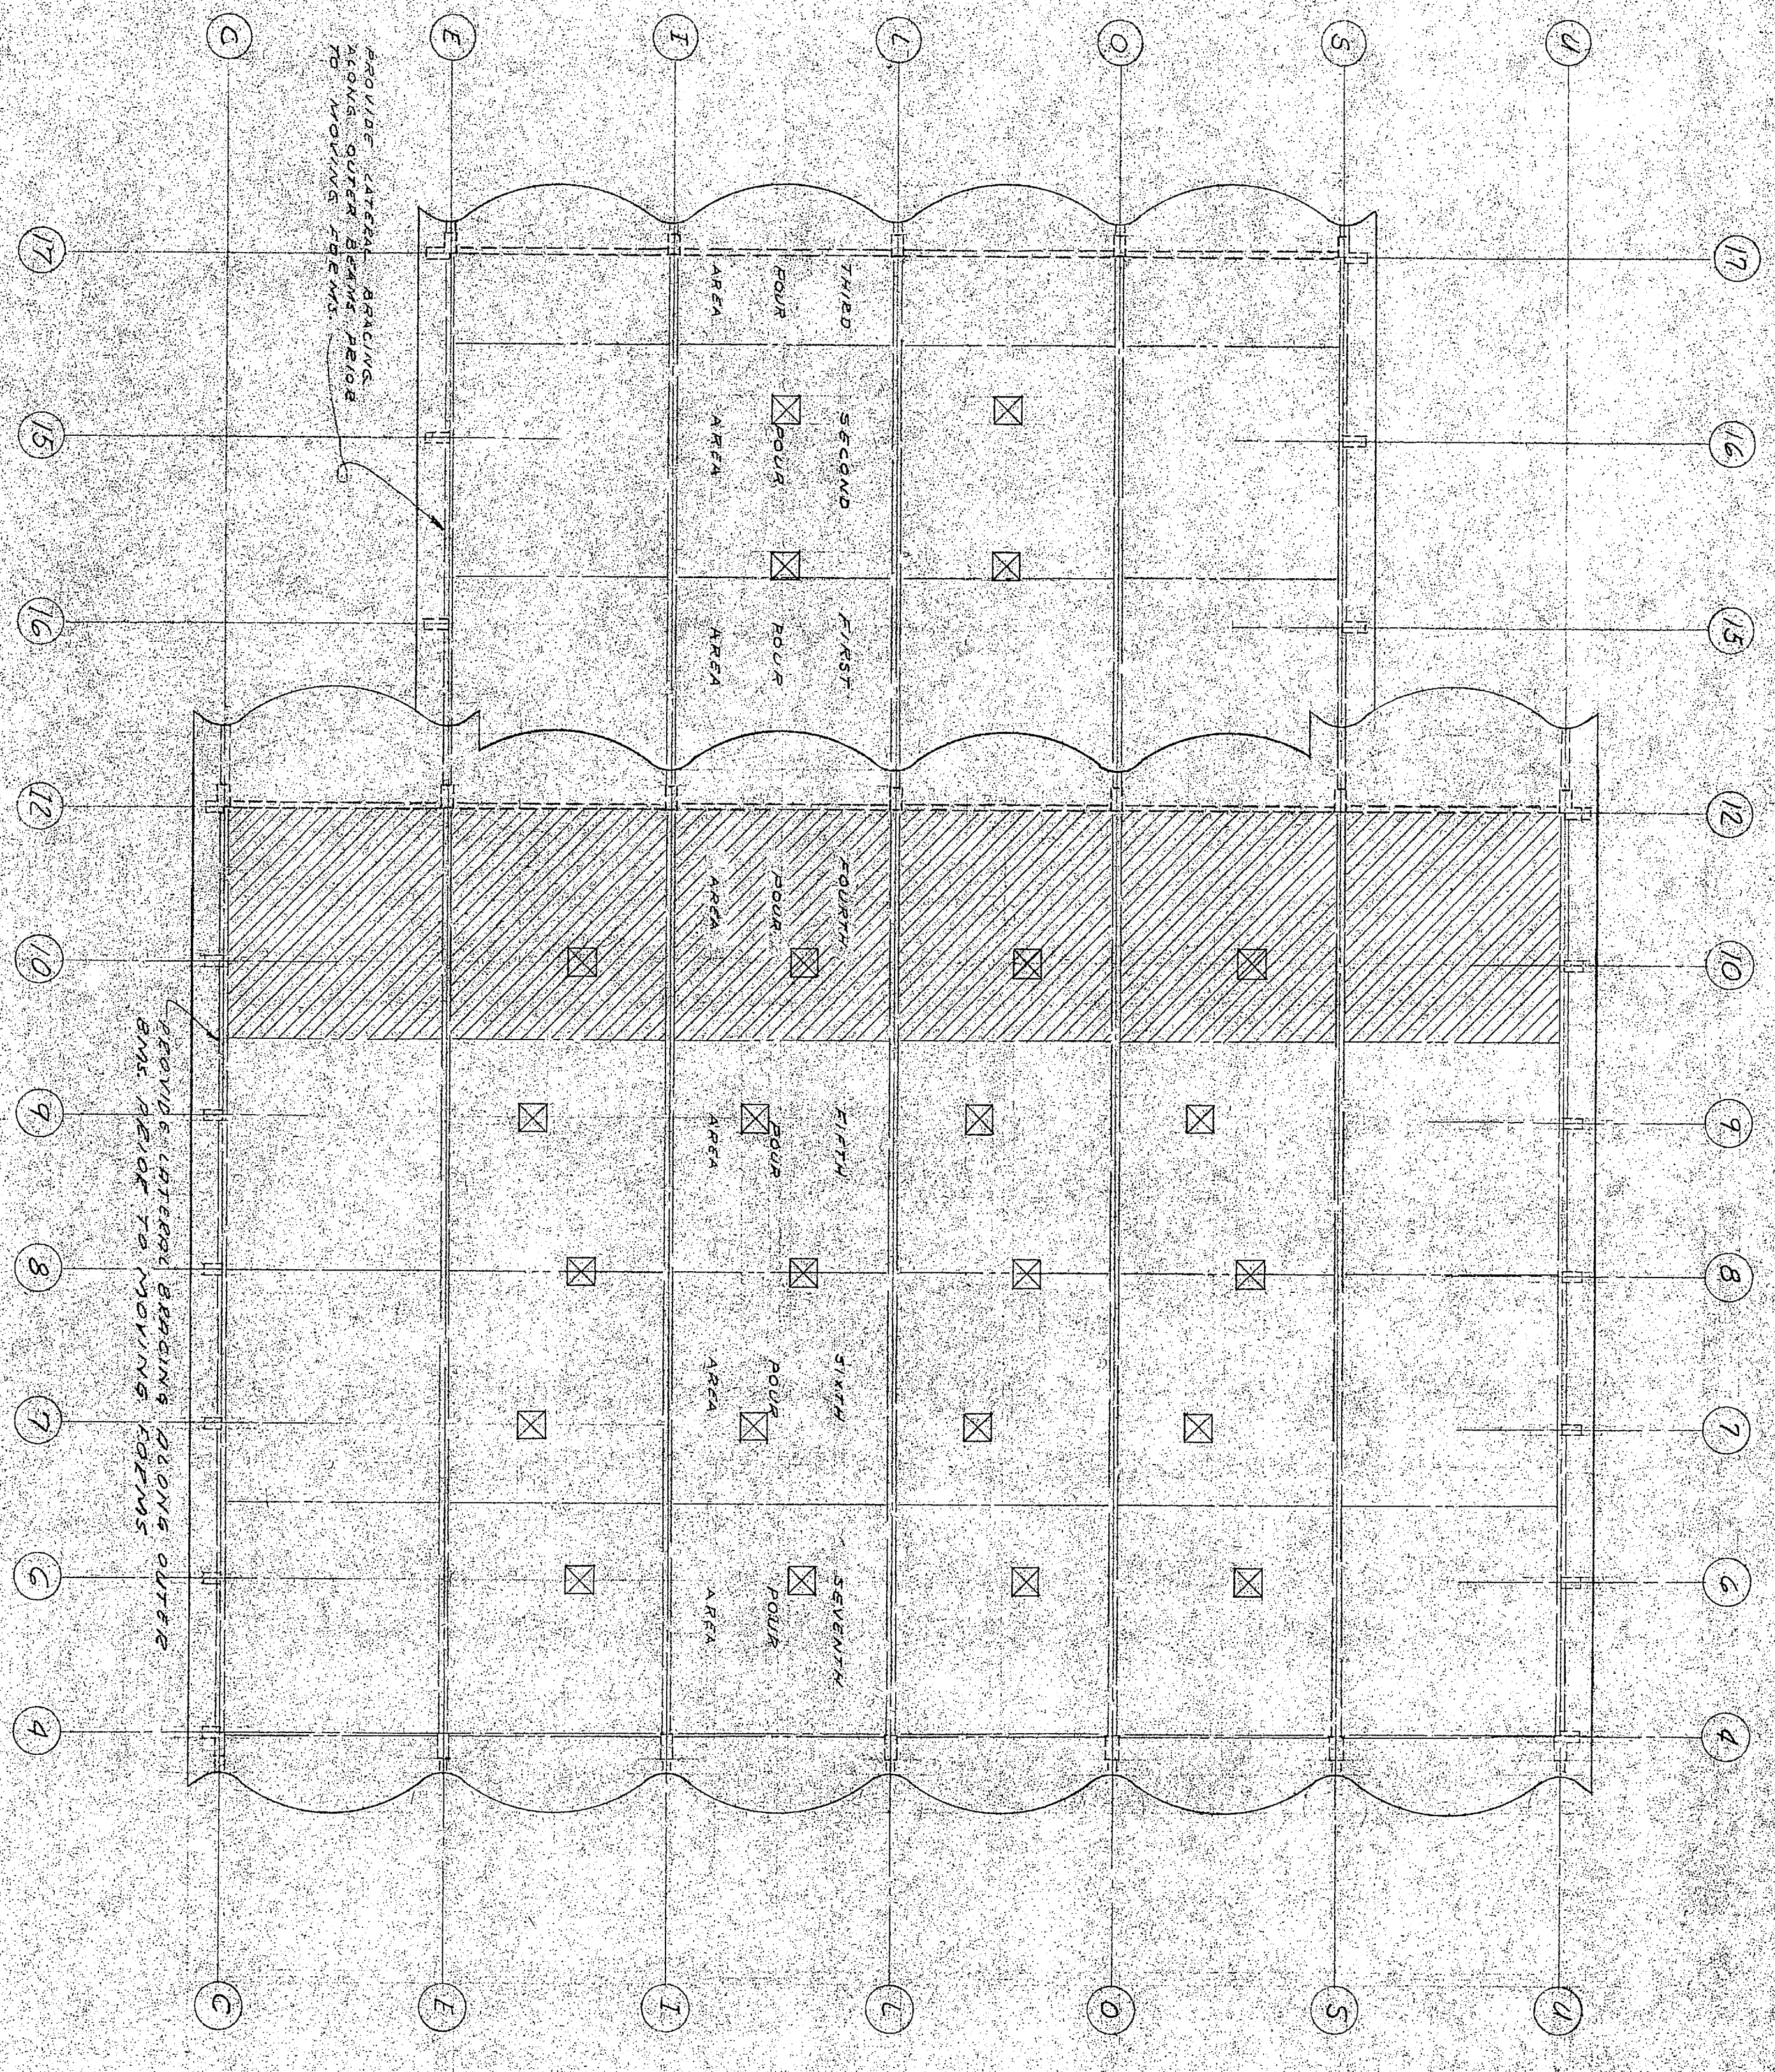
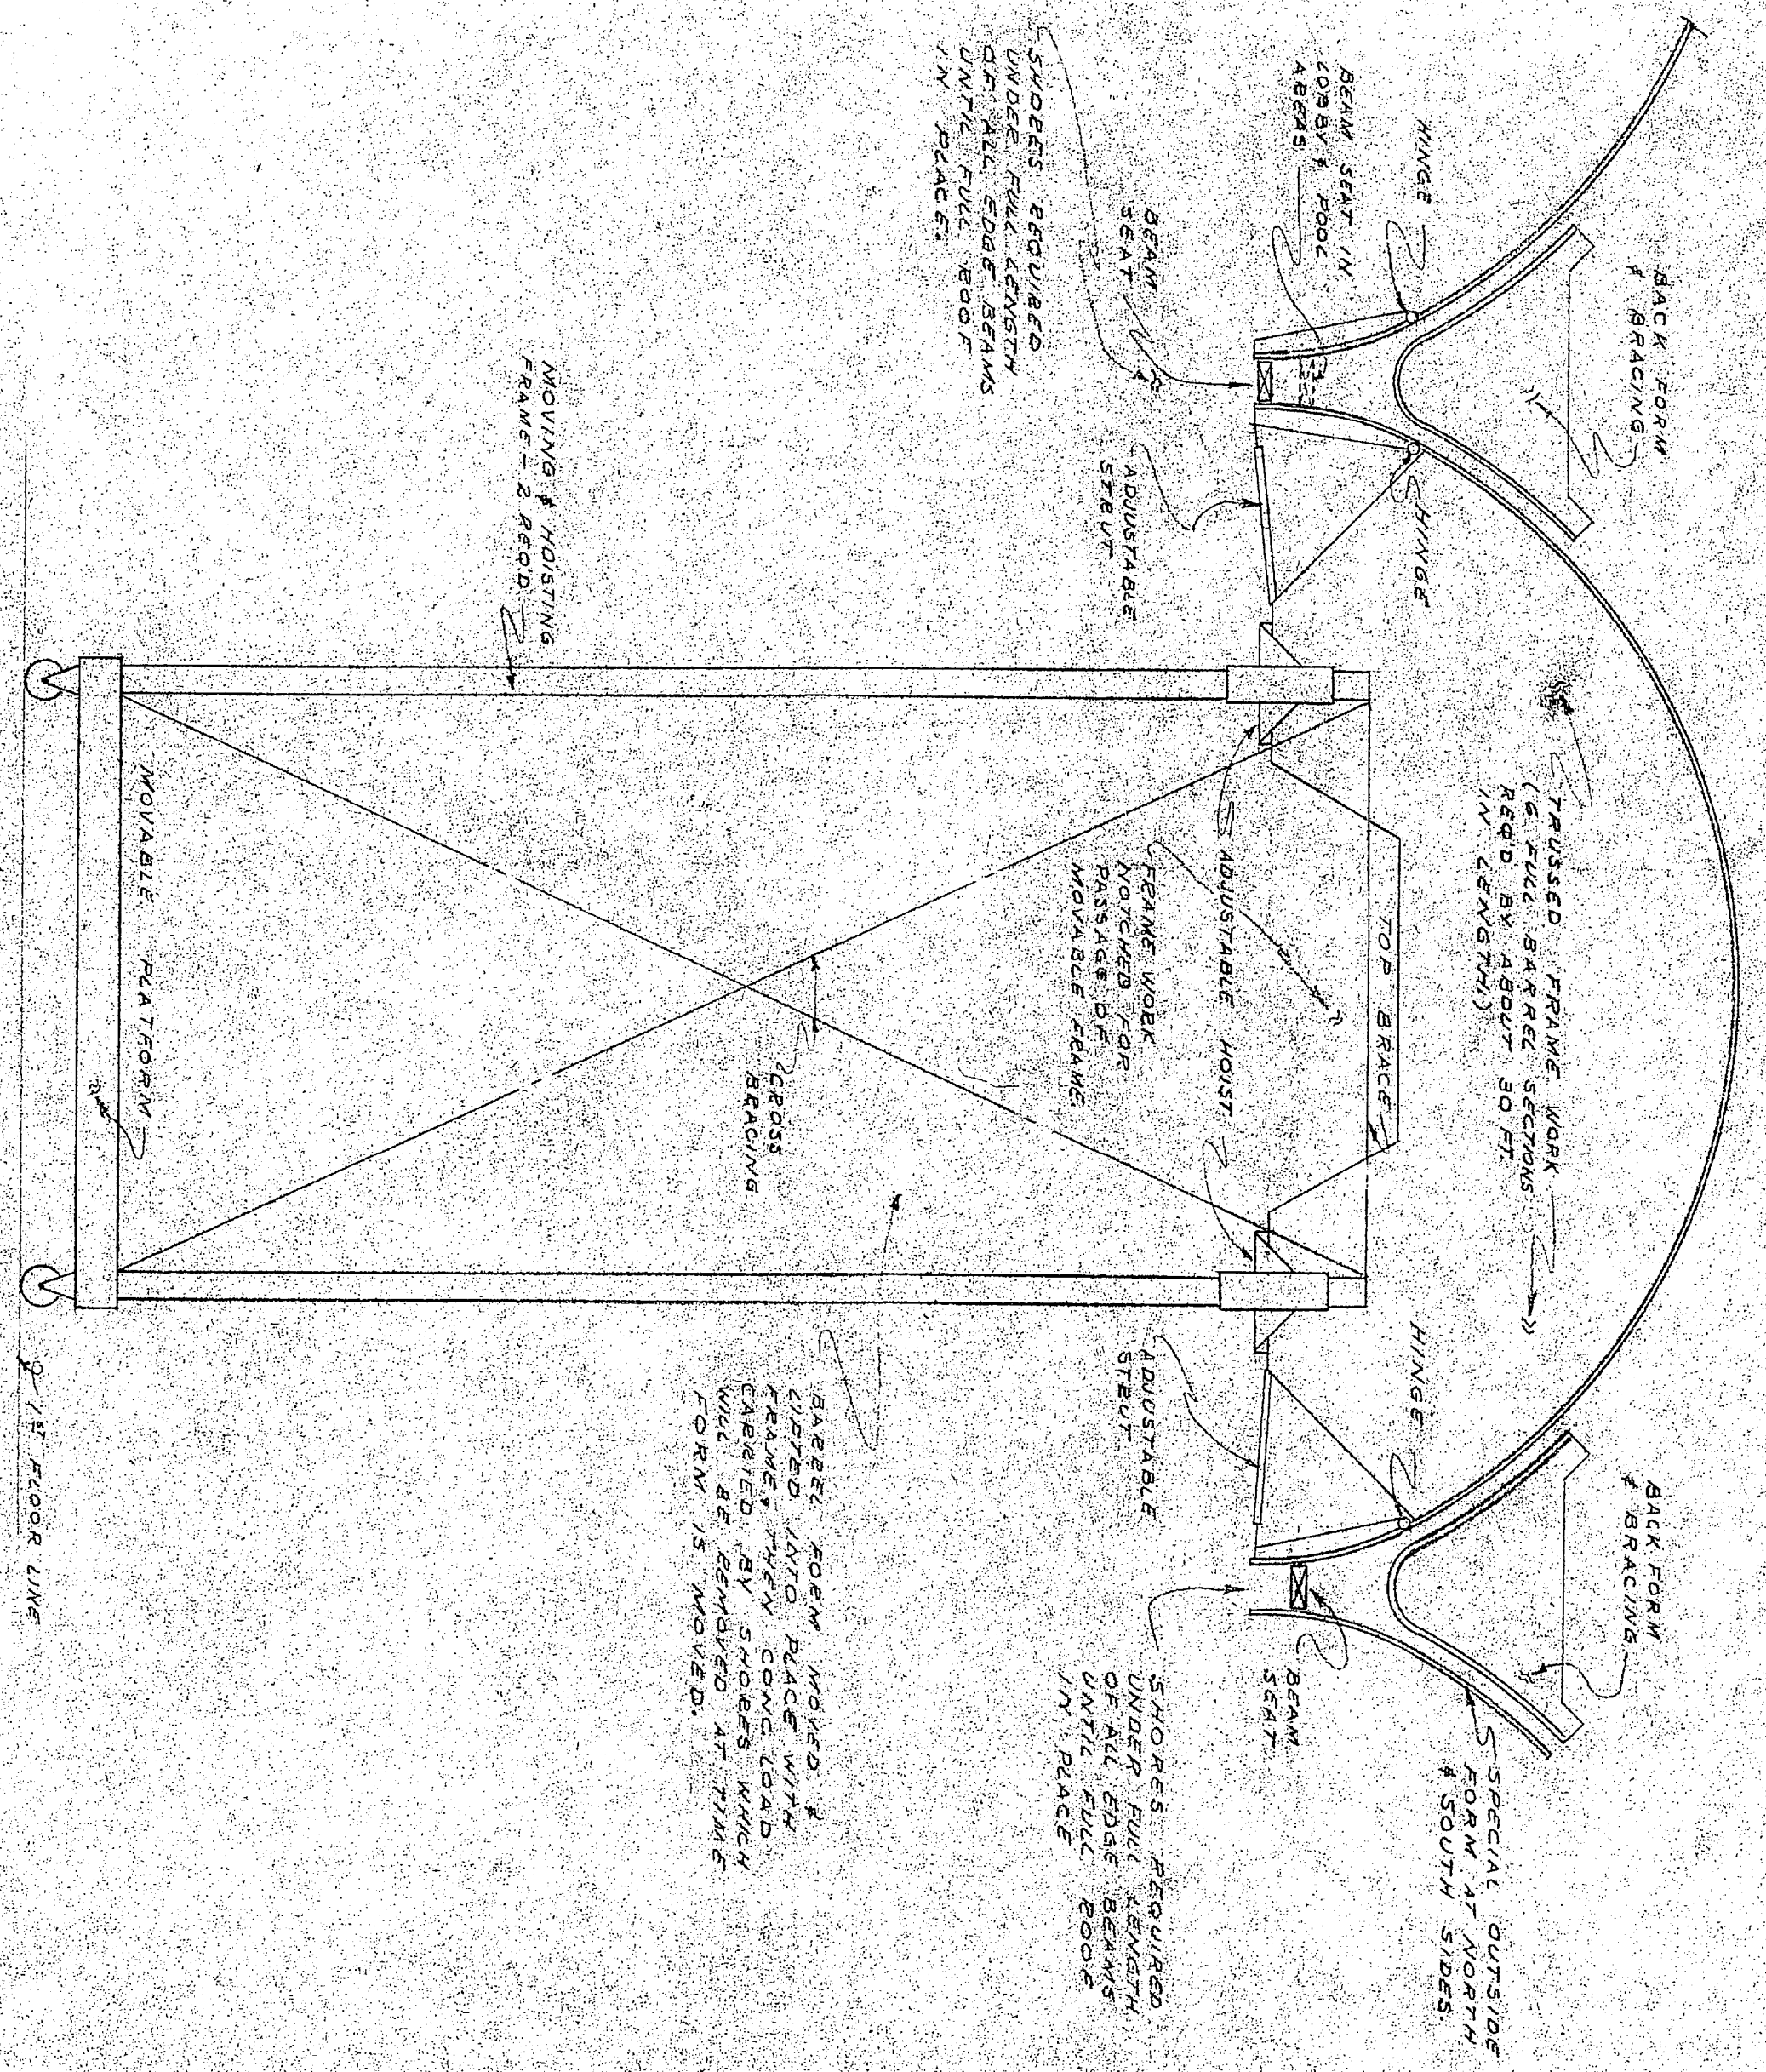


PROPOSED SHELL FORMWORK ARRANGEMENT

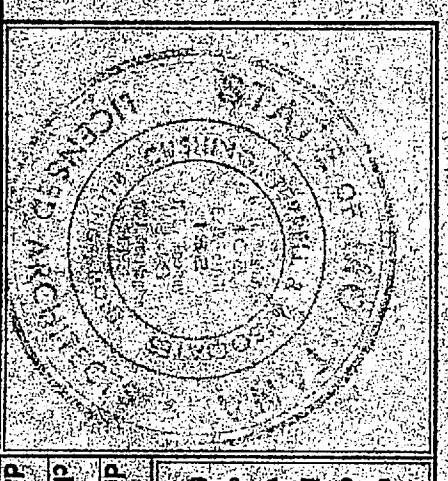

PROPOSED FORMING & POURING SEQUENCE

CRUISE ROOF POURS AS DIRECTED SCALE 1/4" = 1'-0"

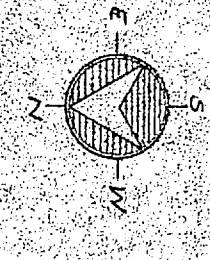

PHYSICAL EDUCATION BUILDING
 EASTERN MICHIGAN COLLEGE OF EDUCATION
 Ypsilanti, Michigan

BEN F. HUBBARD
 ARCHITECT
 127 CHASE AVENUE
 BLOOMSBURG, PENNSYLVANIA

JOHN S. KELLY
 ARCHITECT
 127 CHASE AVENUE
 BLOOMSBURG, PENNSYLVANIA

CASHING, KERRILL AND ASSOCIATED ARCHITECTS
 127 CHASE AVENUE
 BLOOMSBURG, PENNSYLVANIA

1 1/2" x 11" (11/16")
 1 1/2" x 11" (11/16")
 1 1/2" x 11" (11/16")
 1 1/2" x 11" (11/16")