


S W I M M I N G P O O L
F R S T F L O O R P L A N
SCALE 1/8" = 1'-0"

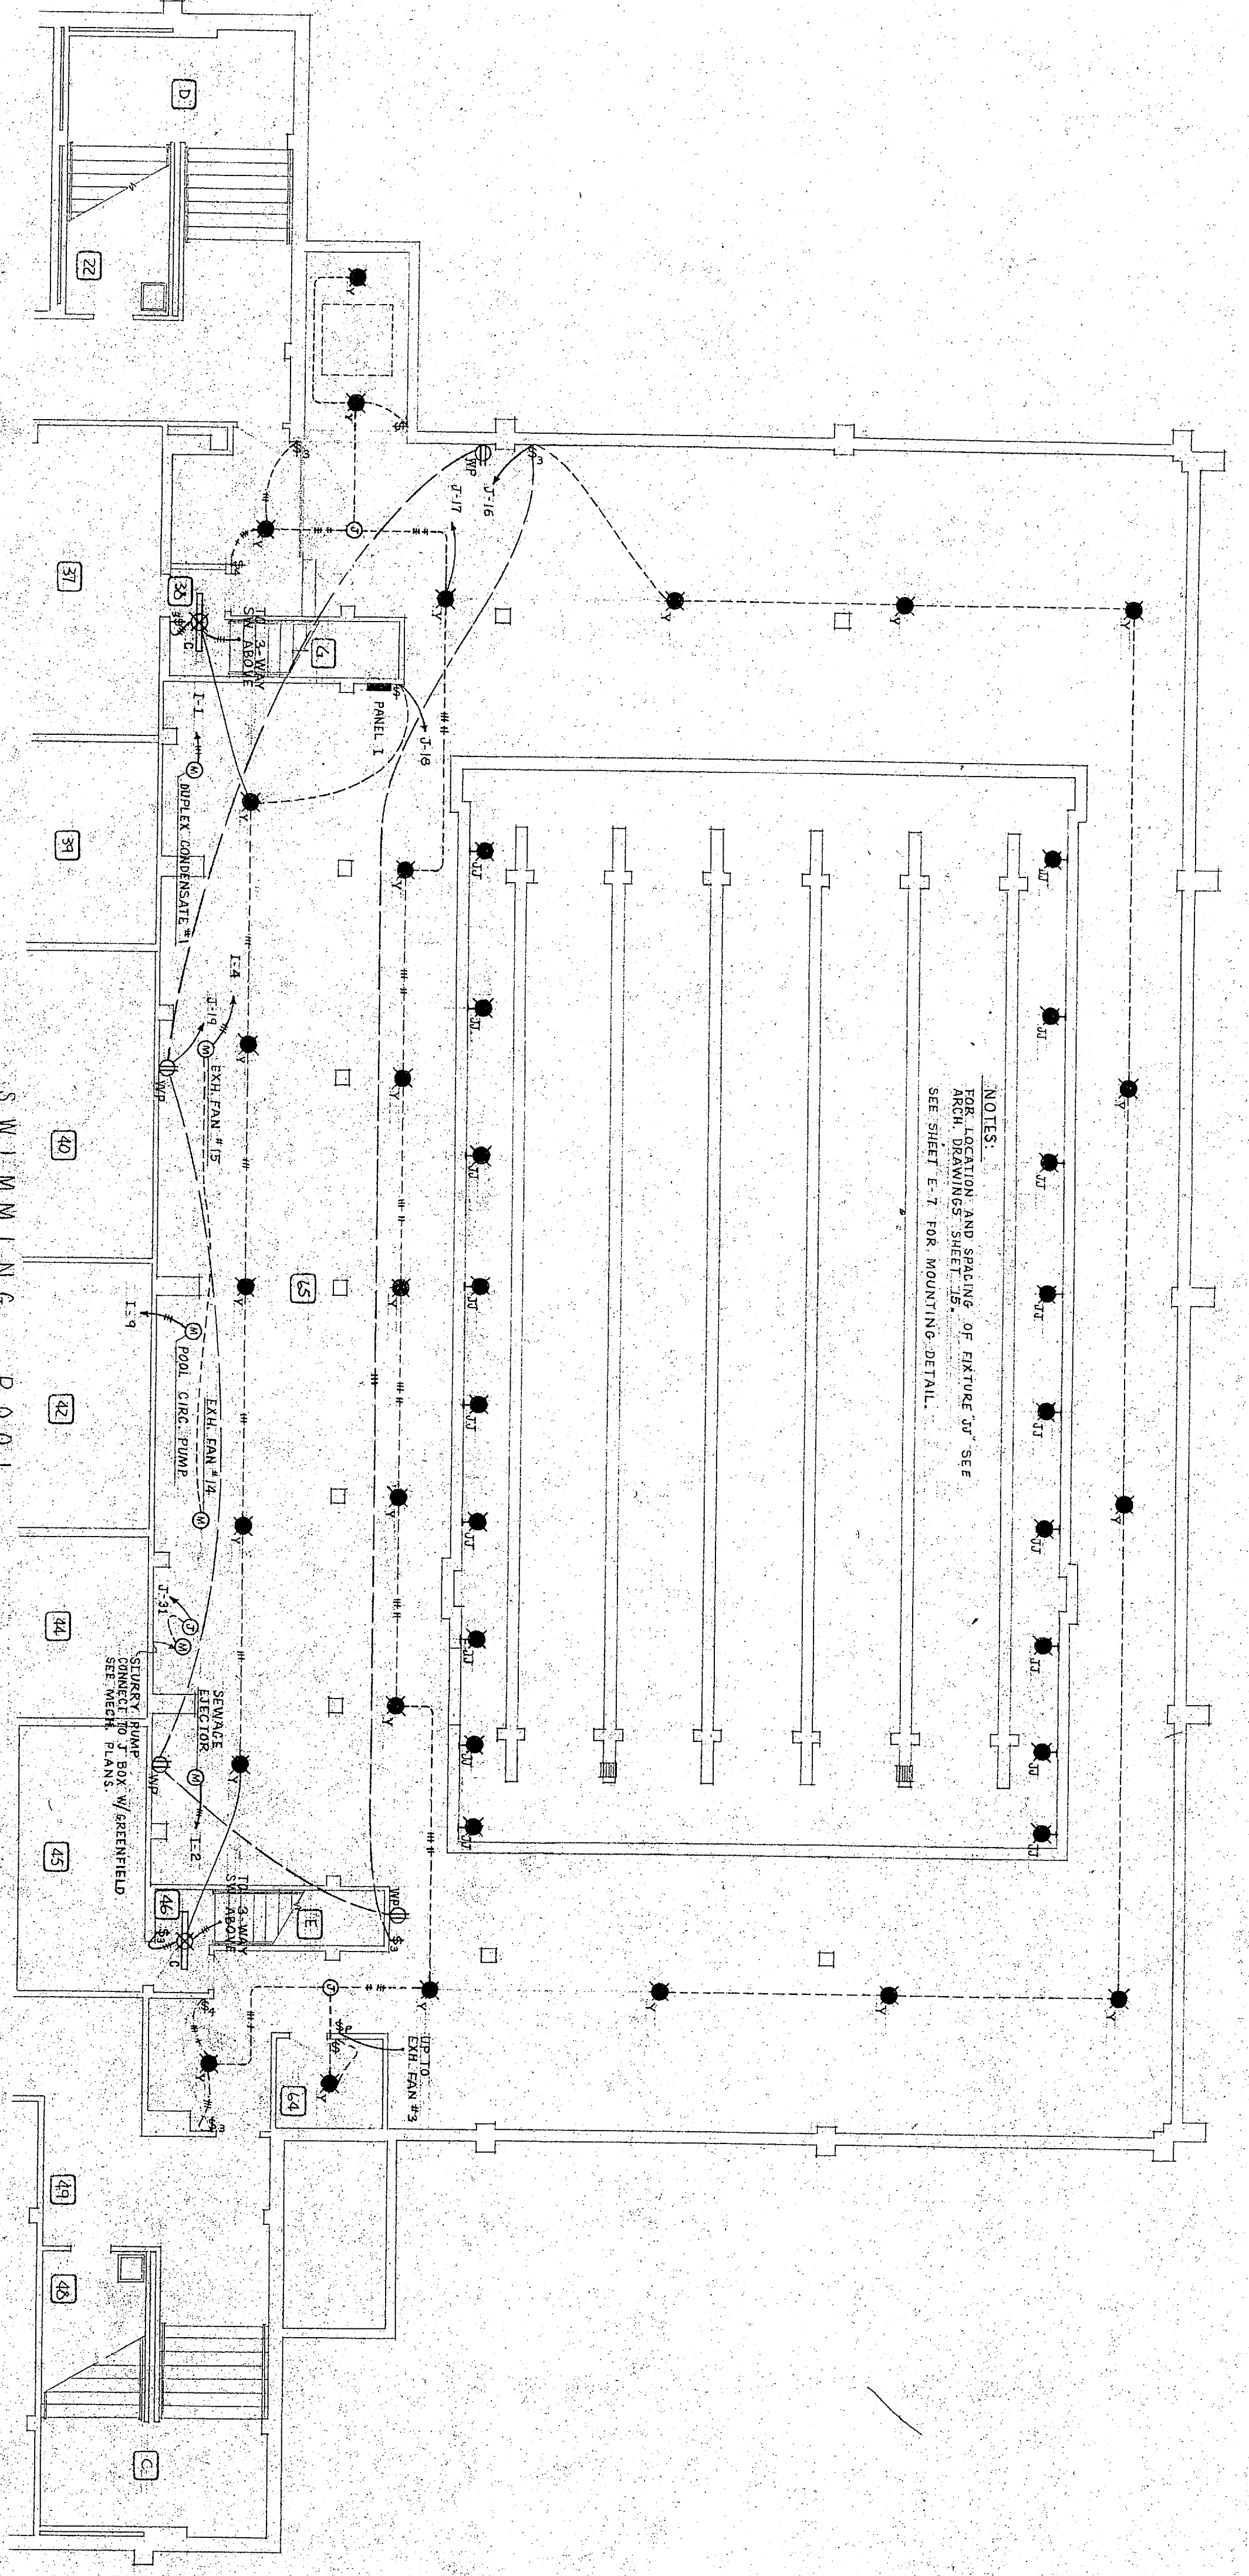

NOTES:
FOR LOCATION AND SPACING OF FIXTURES SEE ARCH. DRAWINGS SHEET 15.
SEE SHEET E-7 FOR MOUNTING DETAIL.

S W I M M I N G P O O L
G R O U N D F L O O R P L A N
SCALE 1/8" = 1'-0"

S W I M M I N G P O O L P L A N S — E L E C T R I C A L

SCALE 1/8" = 1'-0"

REVISED
MAY 1959

CONSULTANTS — DRAPEL ENGINEERING — BILLINGS, MONTANA

	drawn by checked by date 1-4-50	PHYSICAL EDUCATION BUILDING EASTERN MONTANA COLLEGE OF EDUCATION BILLINGS, MONTANA
	advised by reviewed by approved by date 1-4-50	